



SELVA & Co.
COMERCIAL

www.selvacomercial.com



Hotel for sale in Tulum, avant garde concept, main Avenue a few steps from the Mayan Ruins.

<i>ID: MLS-DTU220</i>	<i>Location: Tulum</i>
<i>Zone: Downtown</i>	<i>Type: Hotels</i>
<i>Construction: 477 m2 / 5,134.43 ft</i>	





 SELVA & Co.
COMERCIAL

Entrada
Entrance



 SELVA & Co.
COMERCIAL



 SELVA & Co.
COMERCIAL




 SELVA & Co.
COMERCIAL




 SELVA & Co.
COMERCIAL



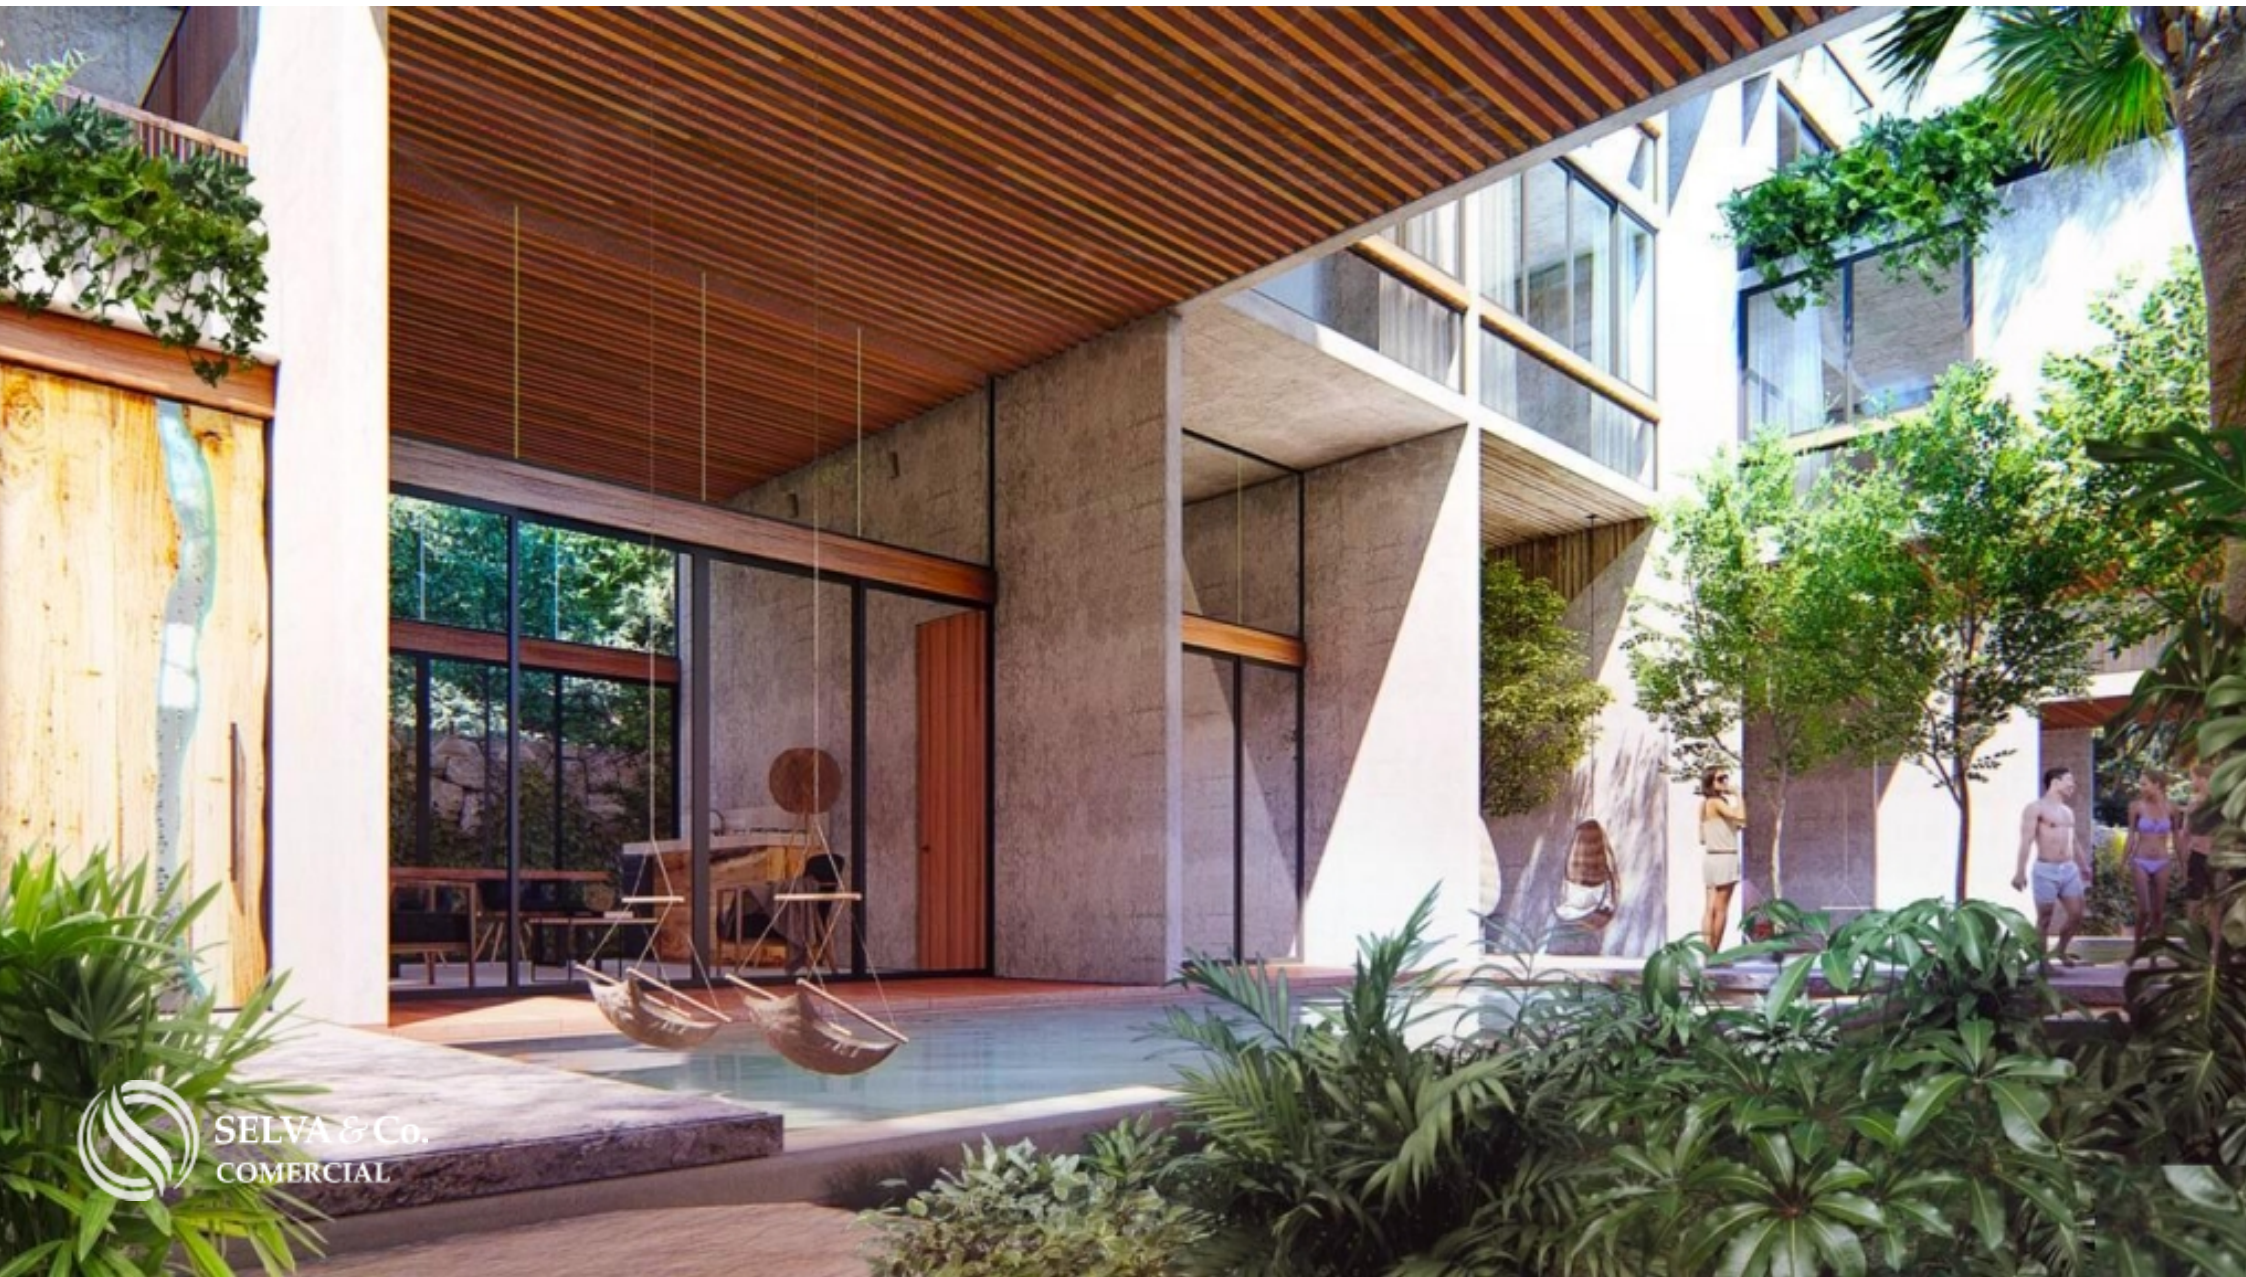


 SELVA & Co.
COMERCIAL

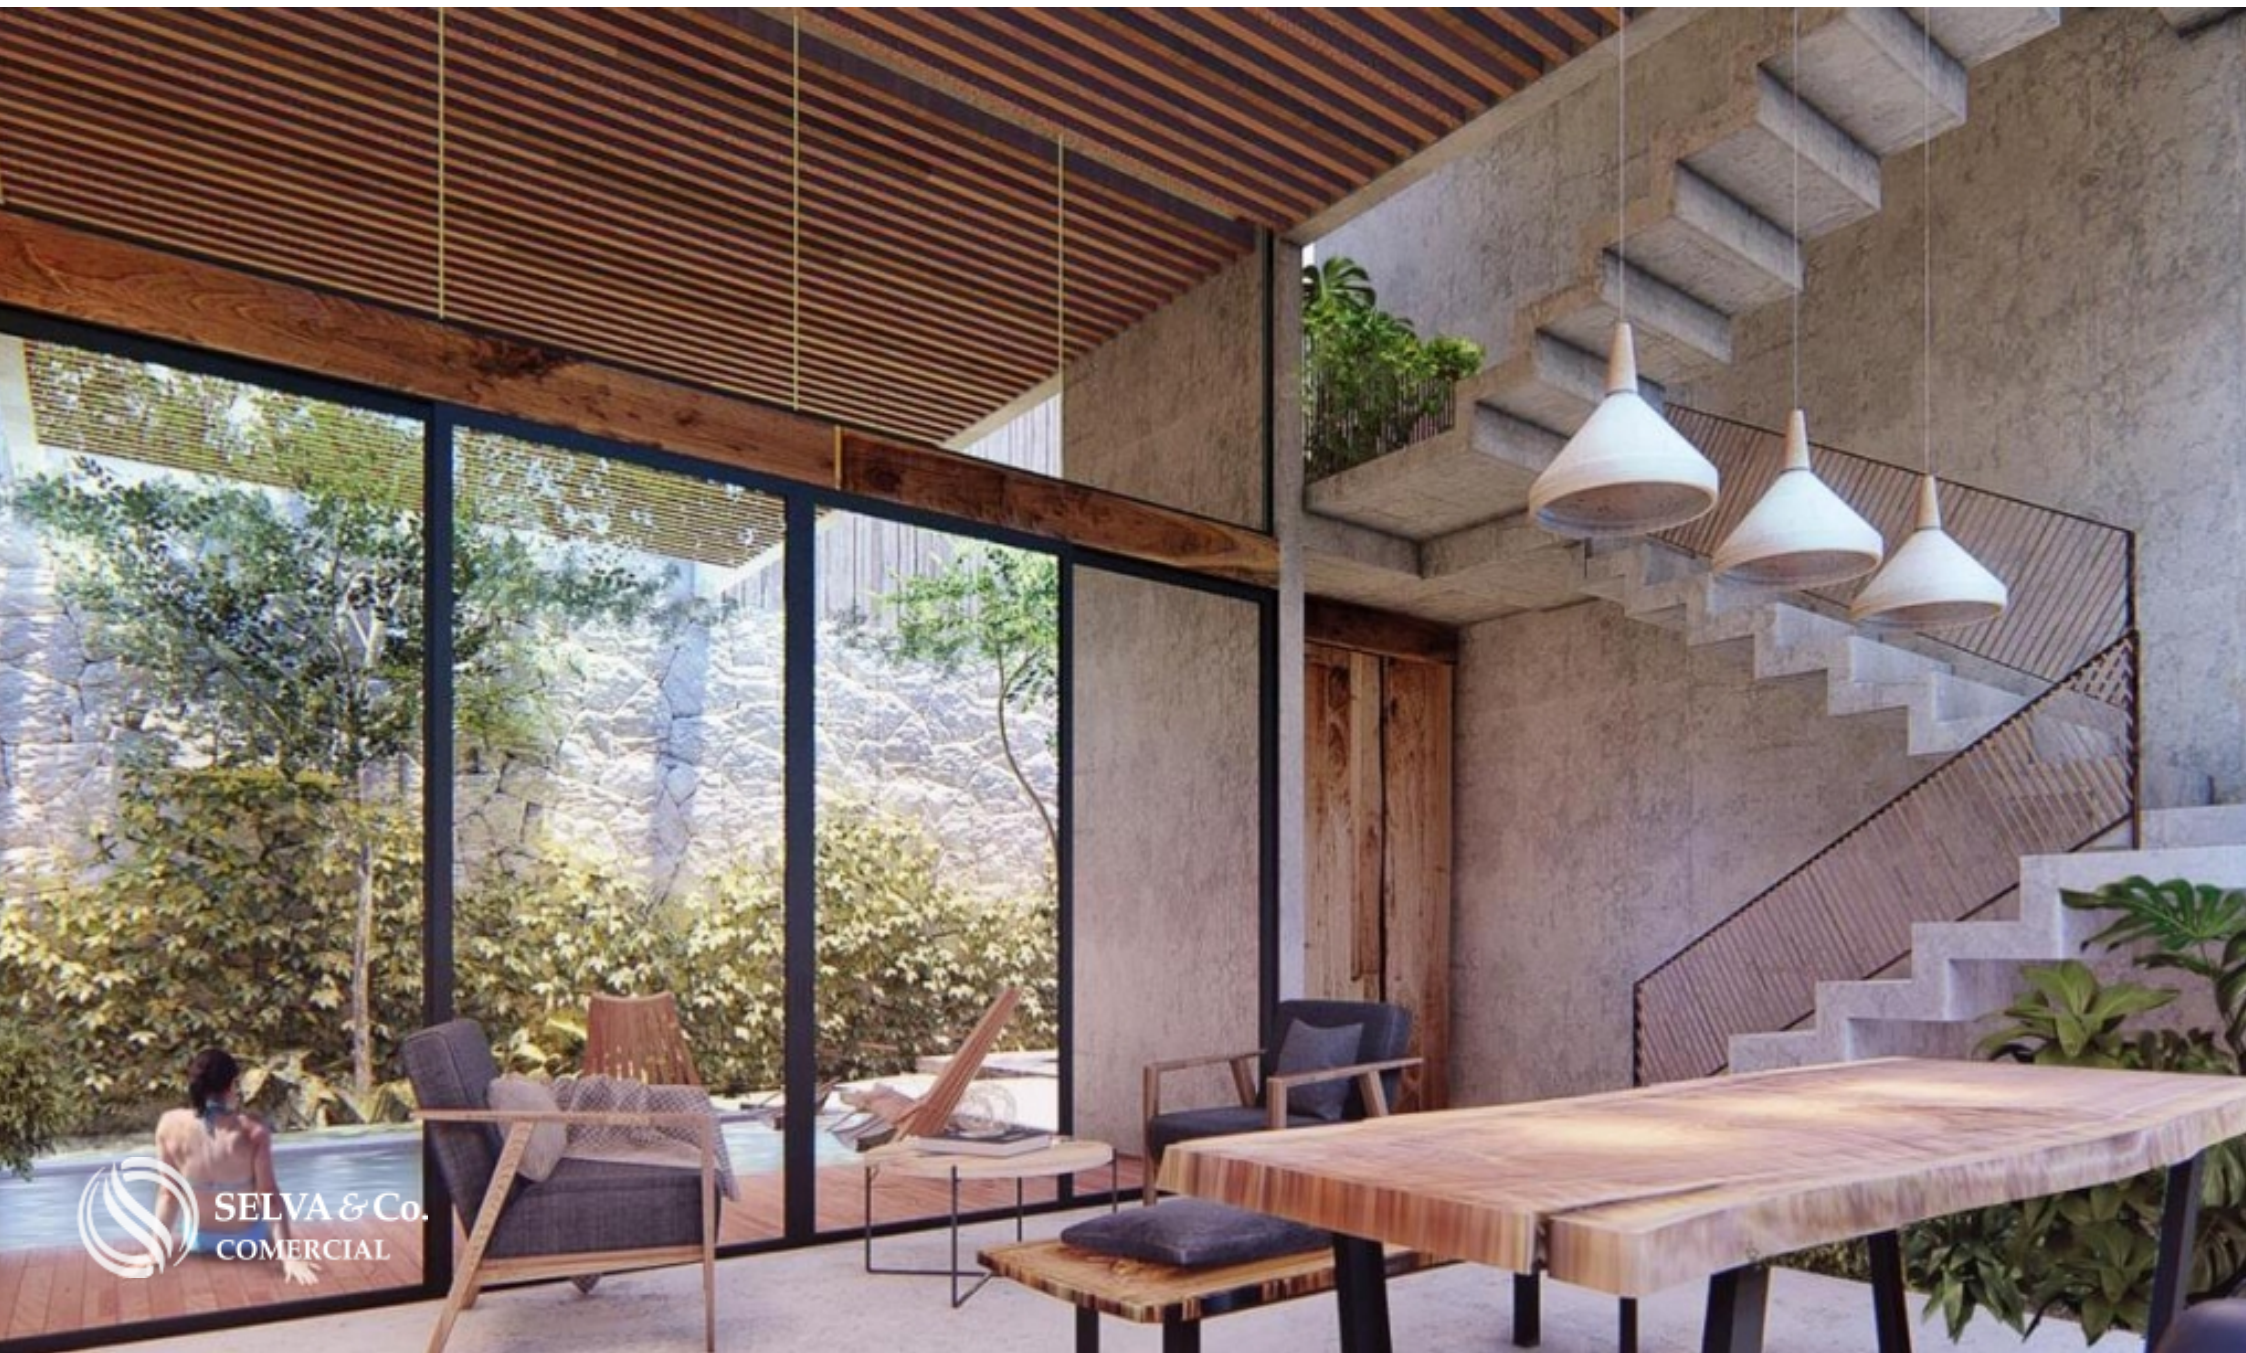

 SELVA & Co.
COMERCIAL



 SELVA & Co.
COMERCIAL

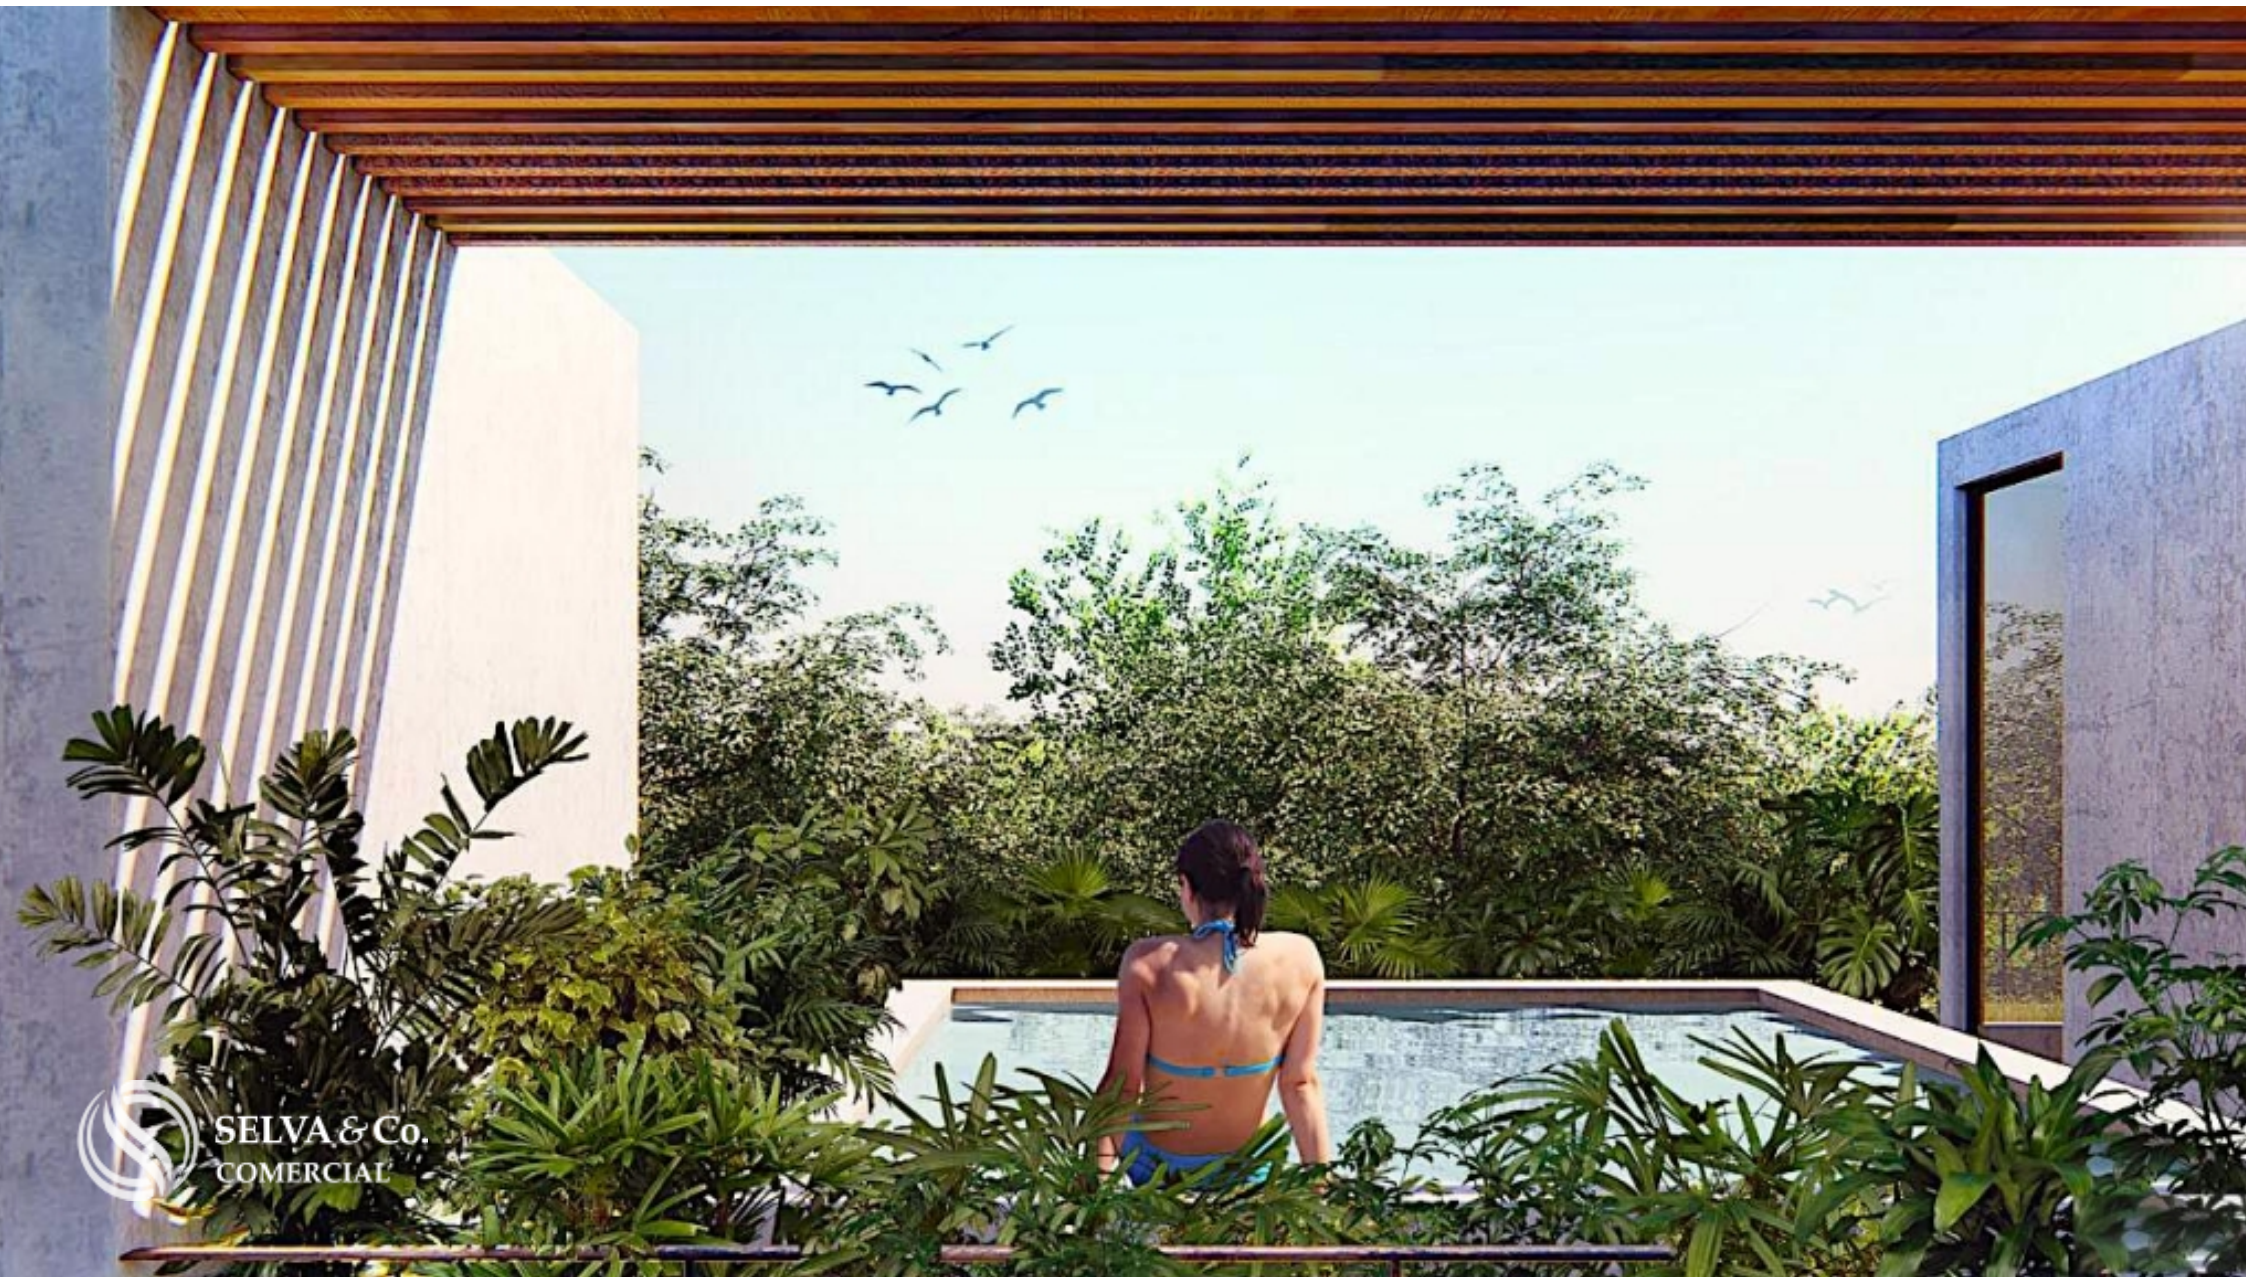


 SELVA & Co.
COMERCIAL



SELVA & Co.
COMERCIAL



 SELVA & Co.
COMERCIAL

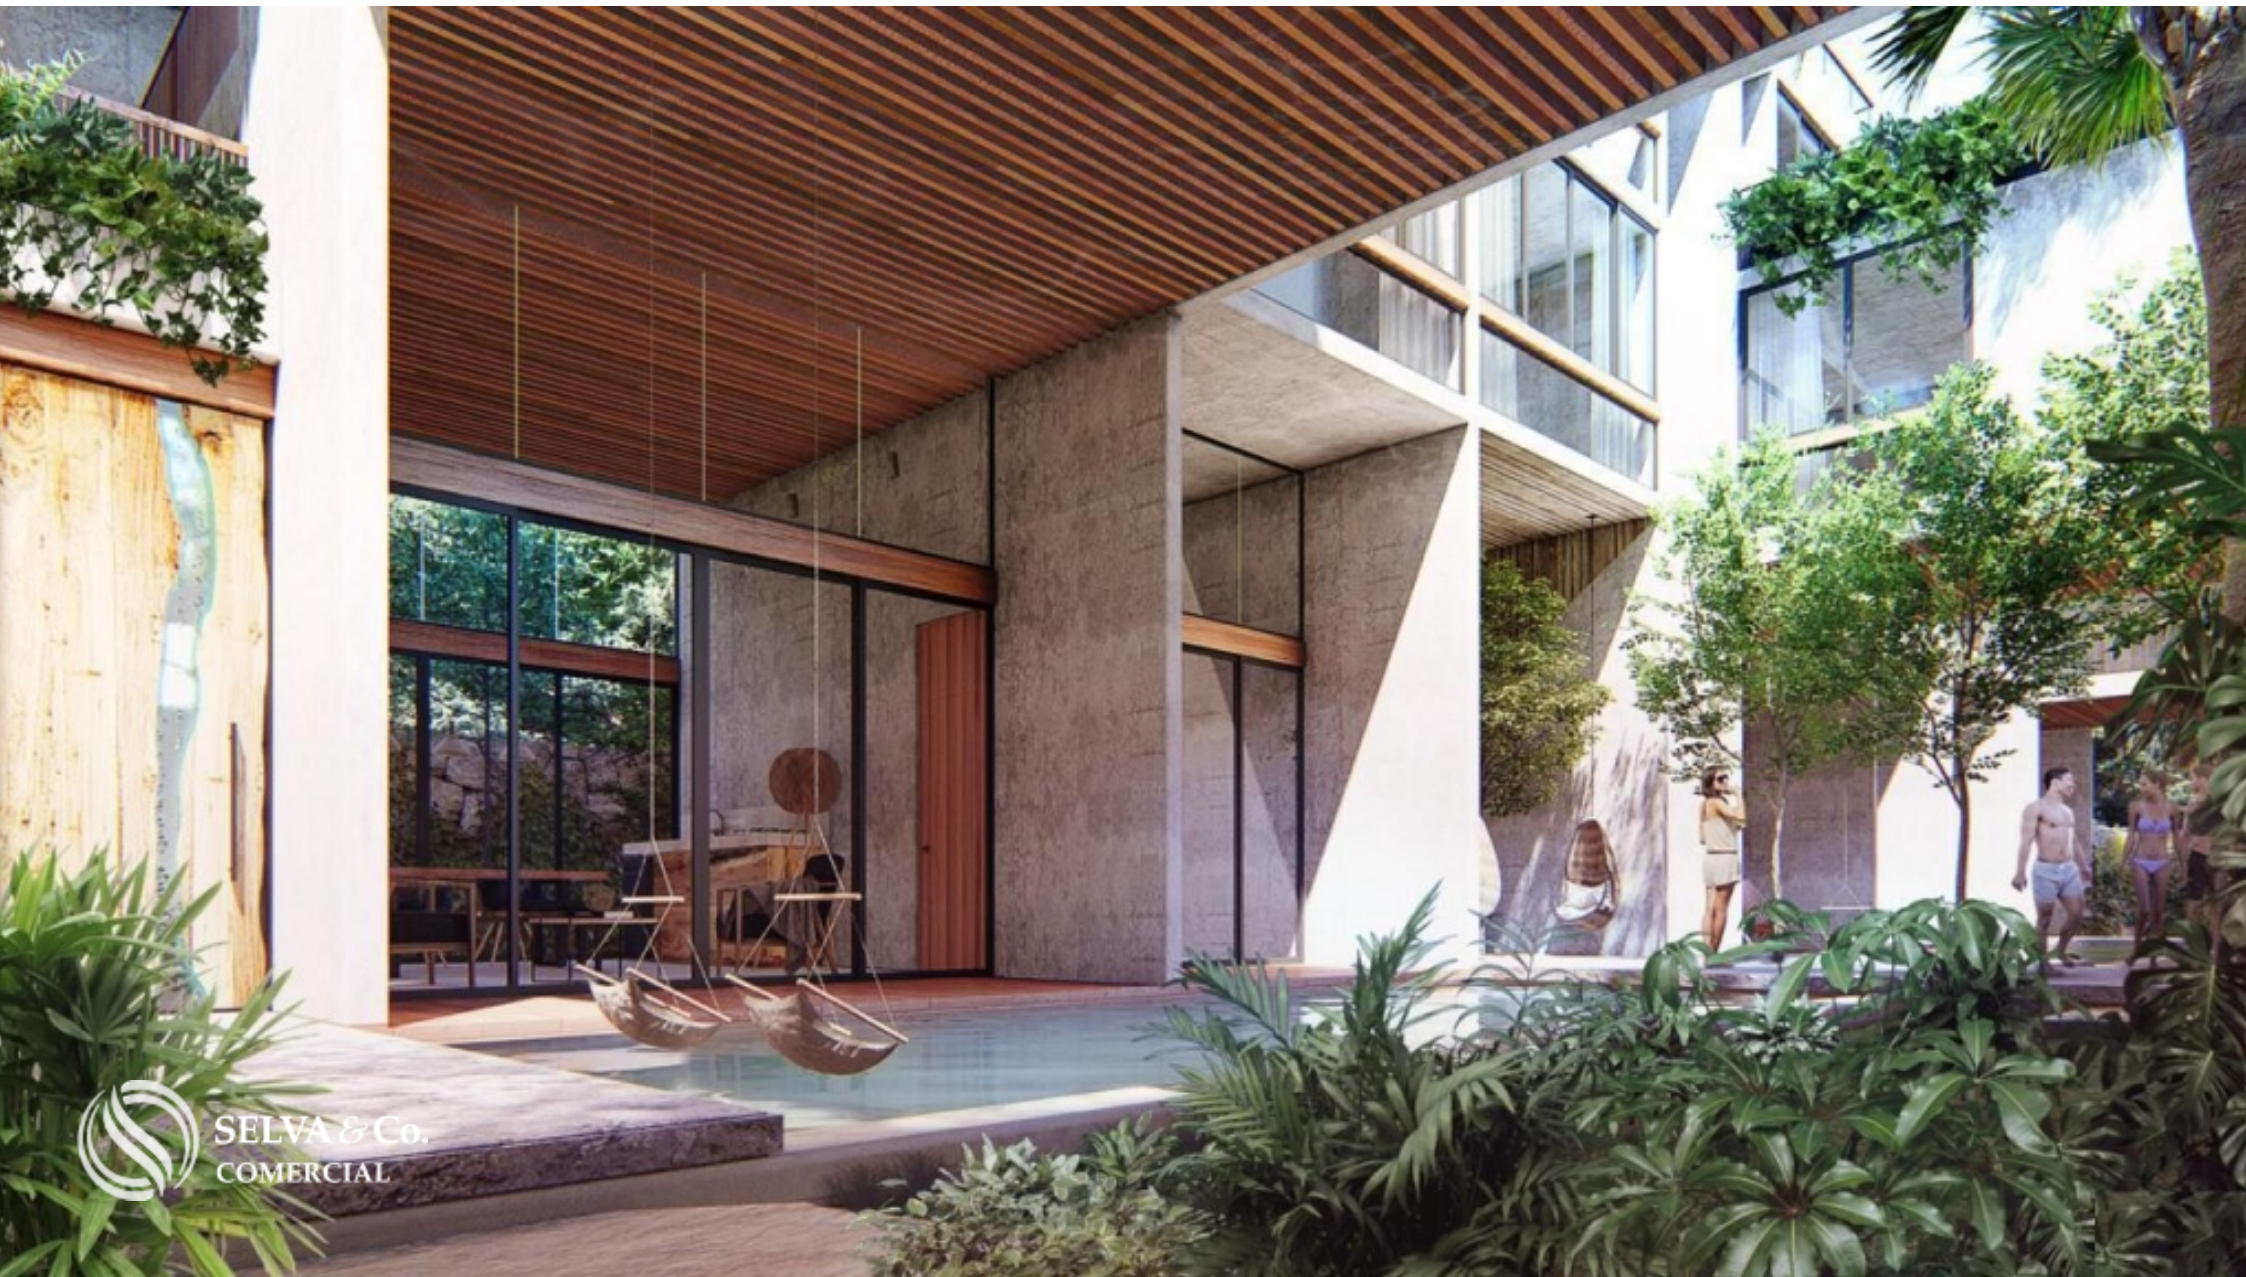

 SELVA & Co.
COMERCIAL



 SELVA & Co.
COMERCIAL



Habitacion tipo loft
hamaca estilo Tulum


Loft room
with hammock Tulum style



 SELVA & Co.
COMERCIAL




 SELVA & Co.
COMERCIAL

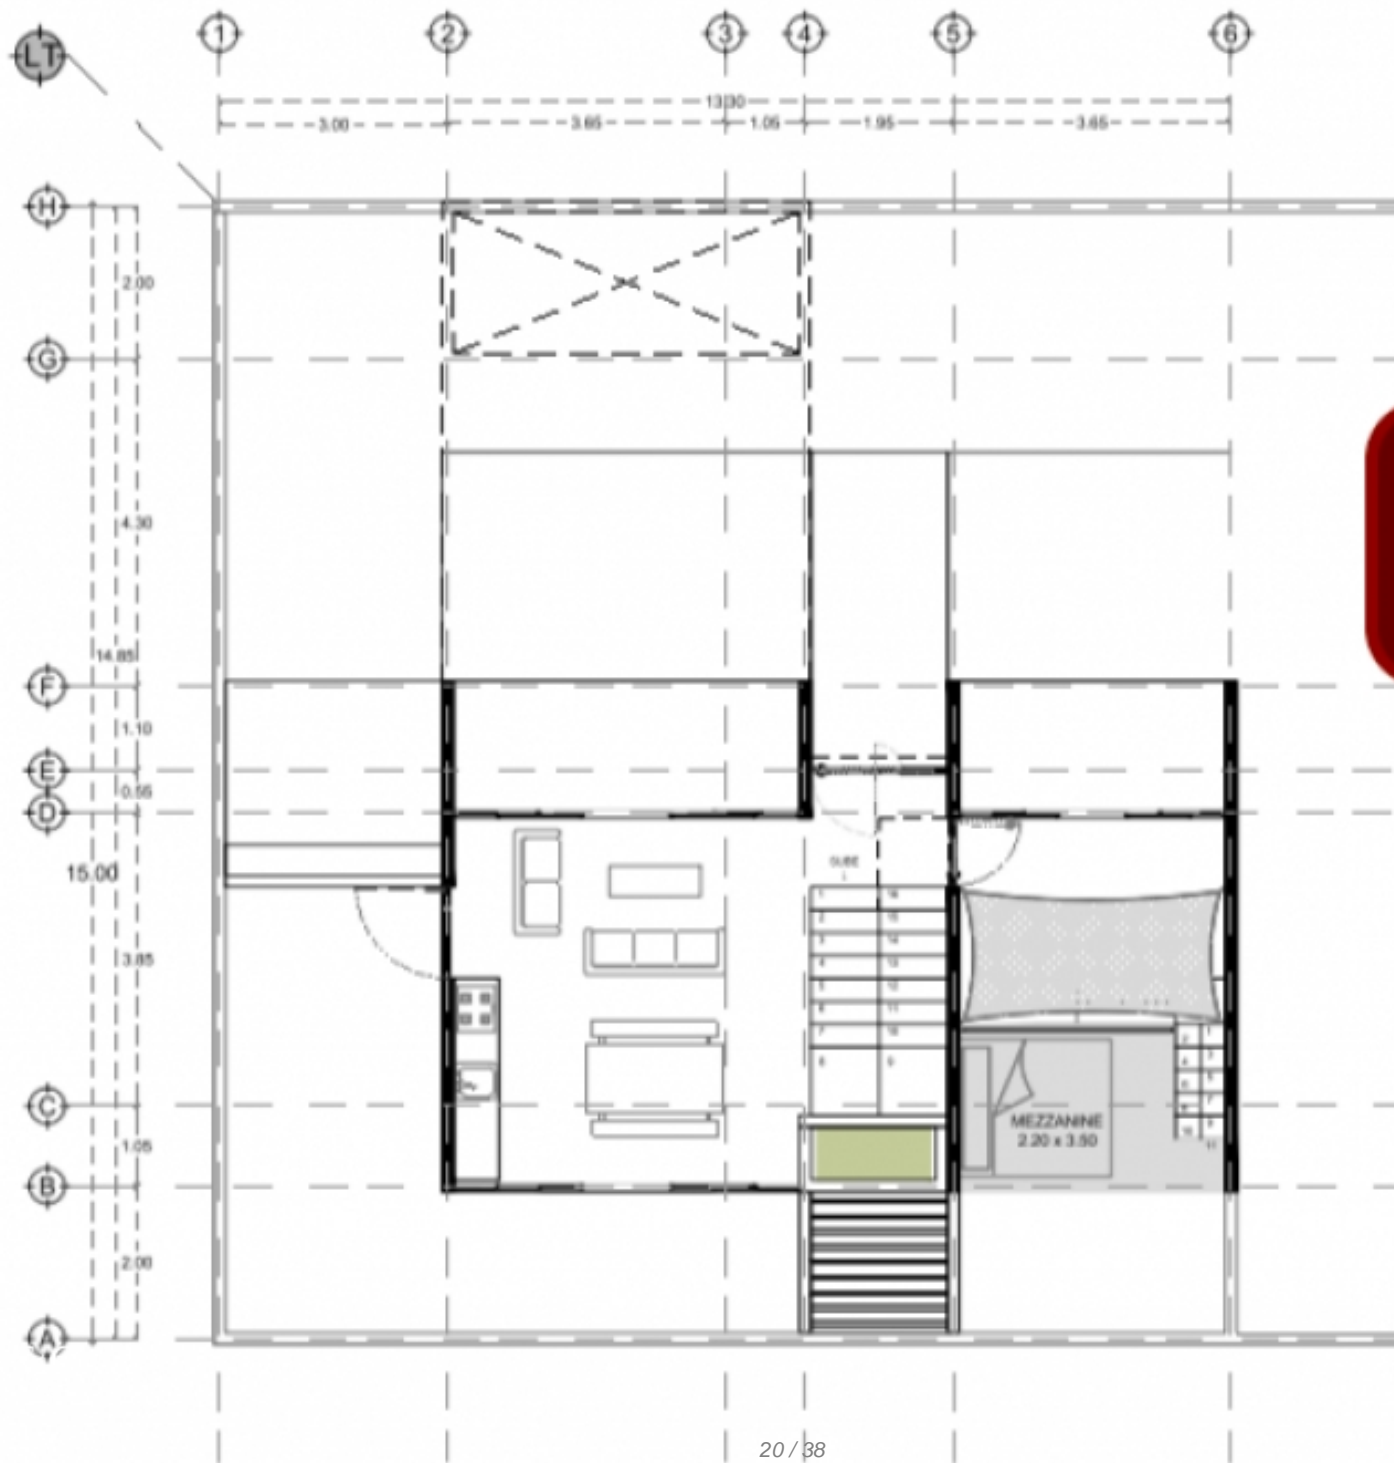


Primer nivel
First floor



NIVEL1_ MEZZANINE
OOX HOTEL
491.35 m²
ESCALA 1:75

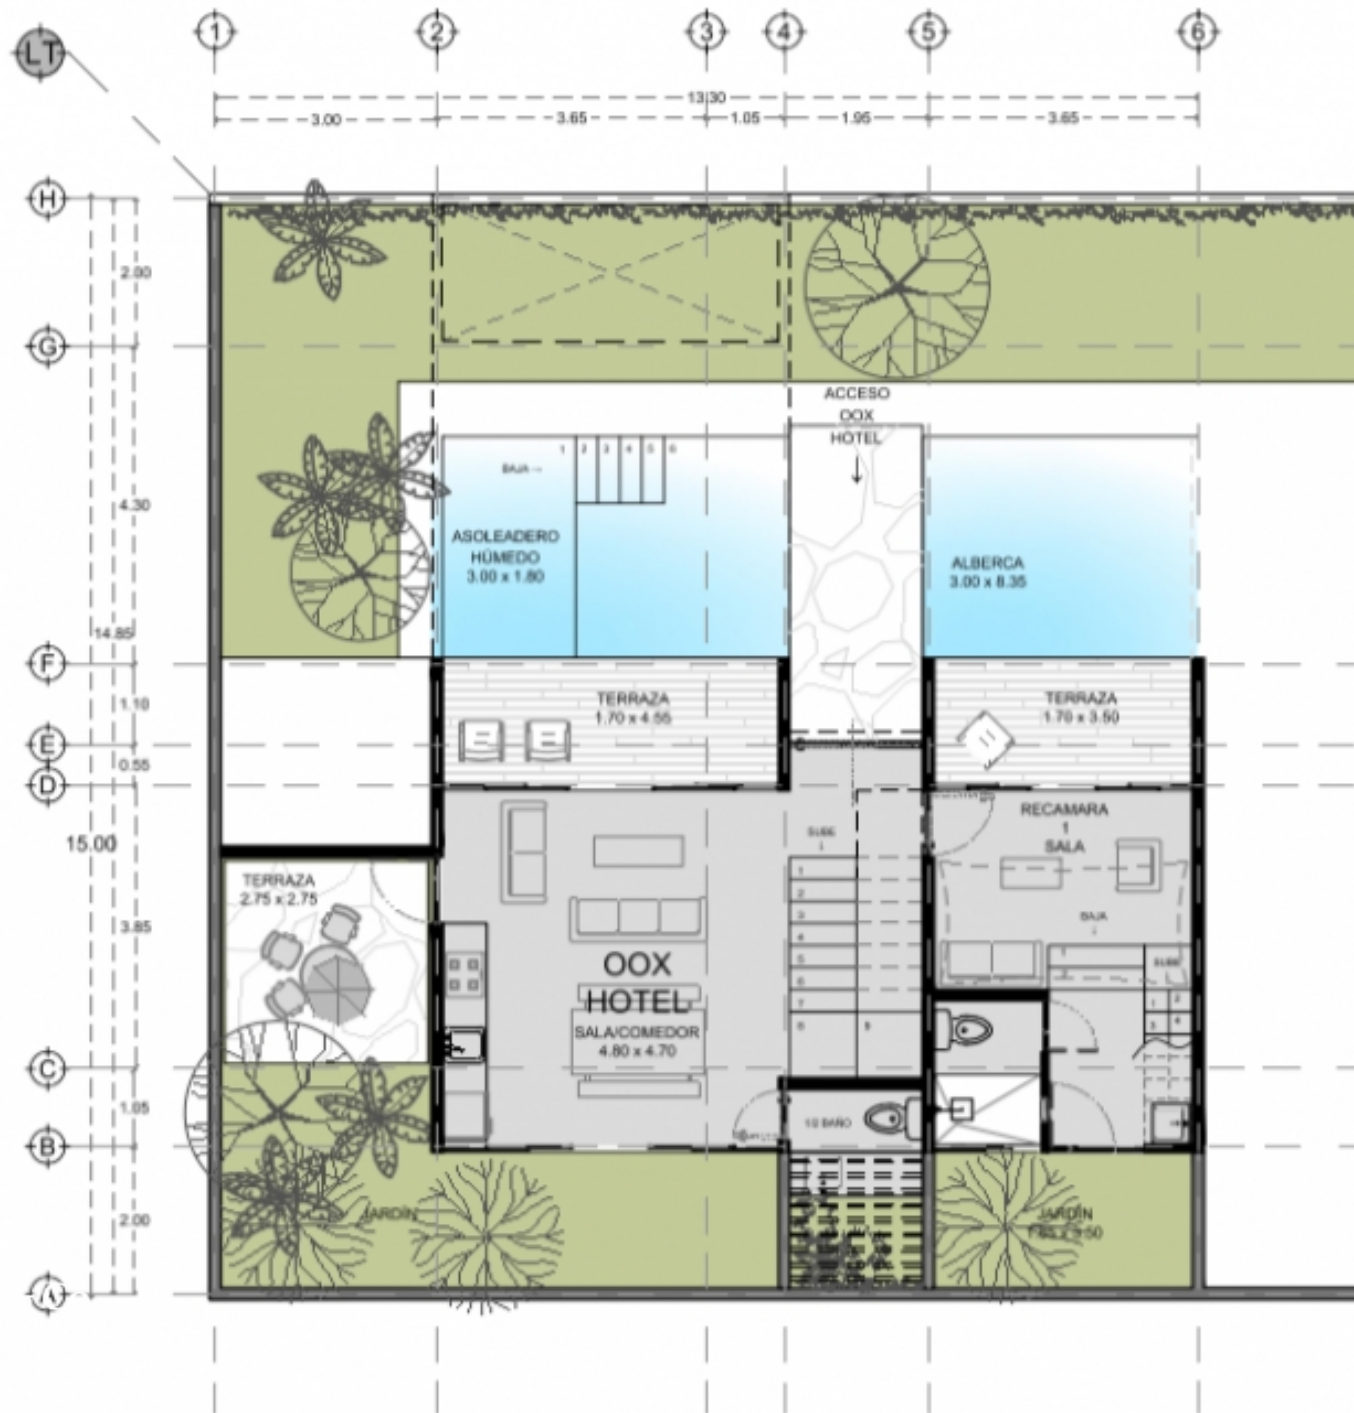

Planta baja
Ground floor

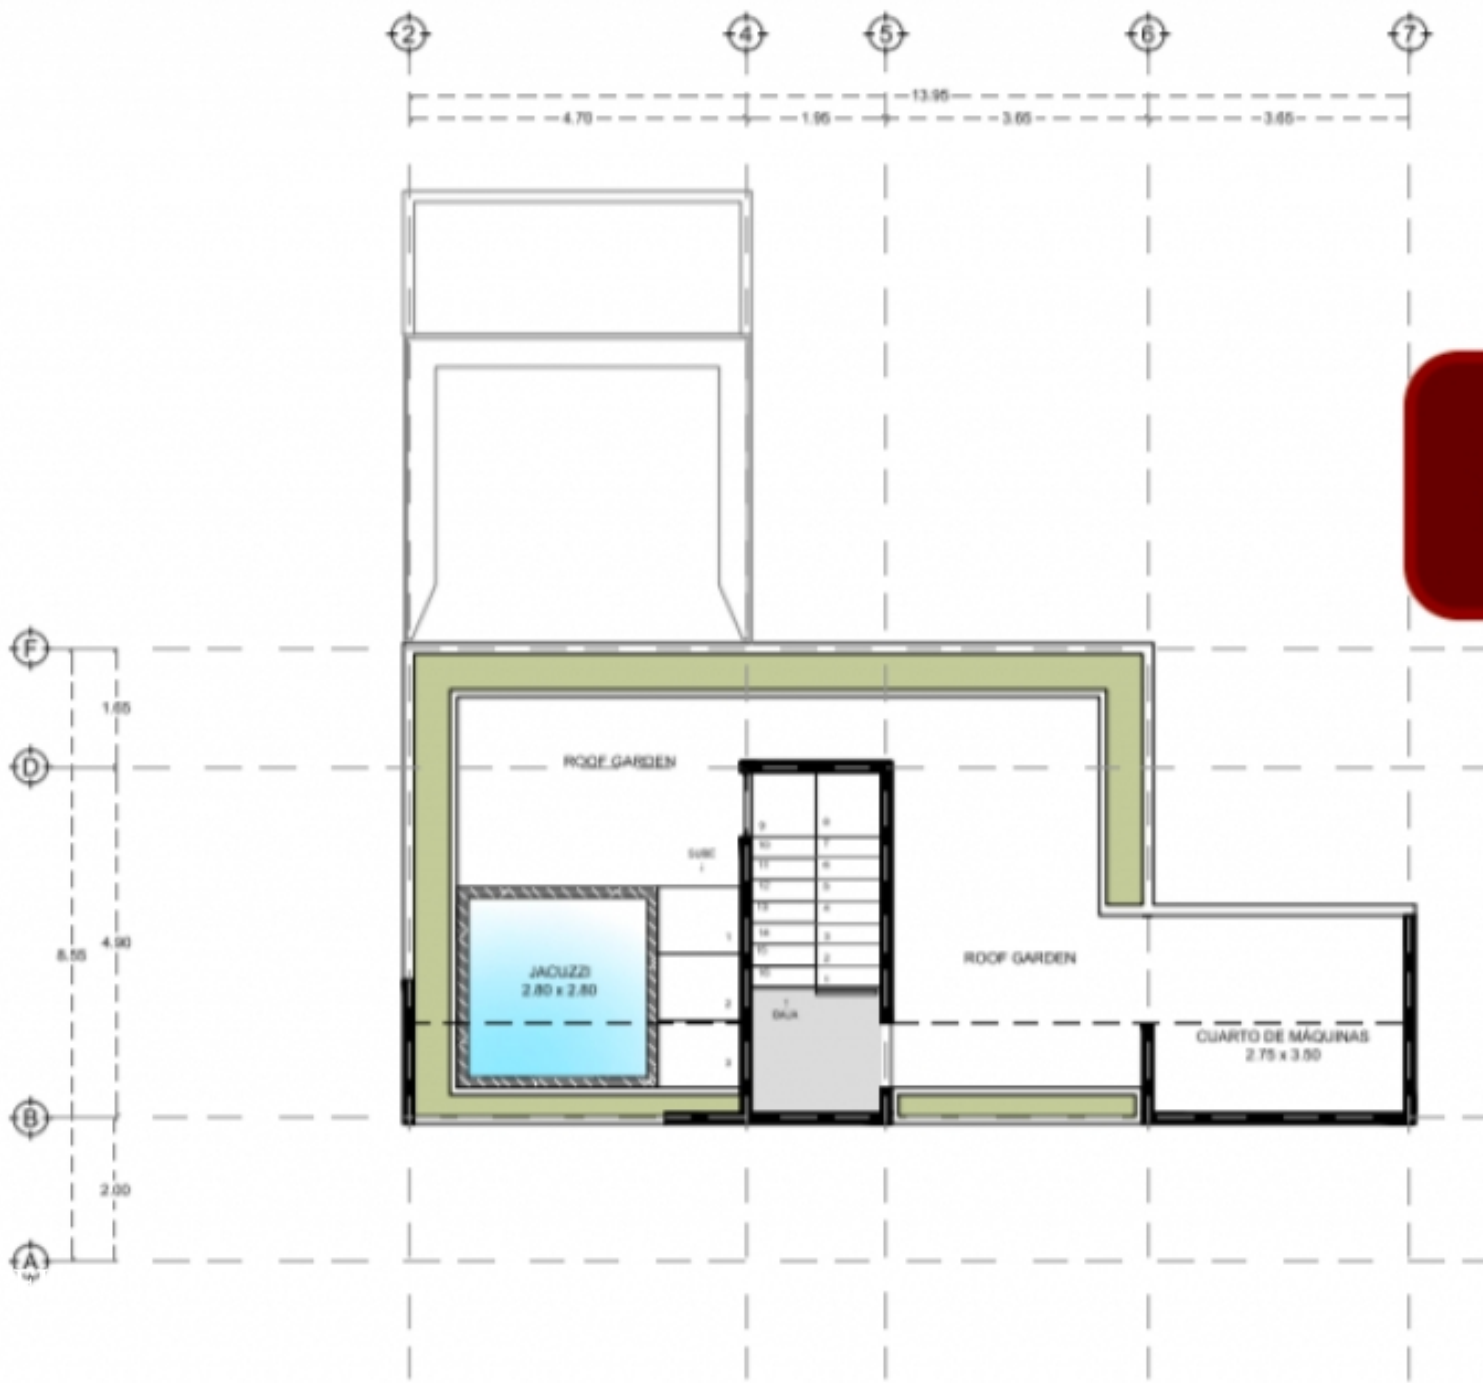

Terraza 4to piso
Rooftop 4th floor






Tercer nivel
Third floor





Ruinas Mayas Mayan Ruins



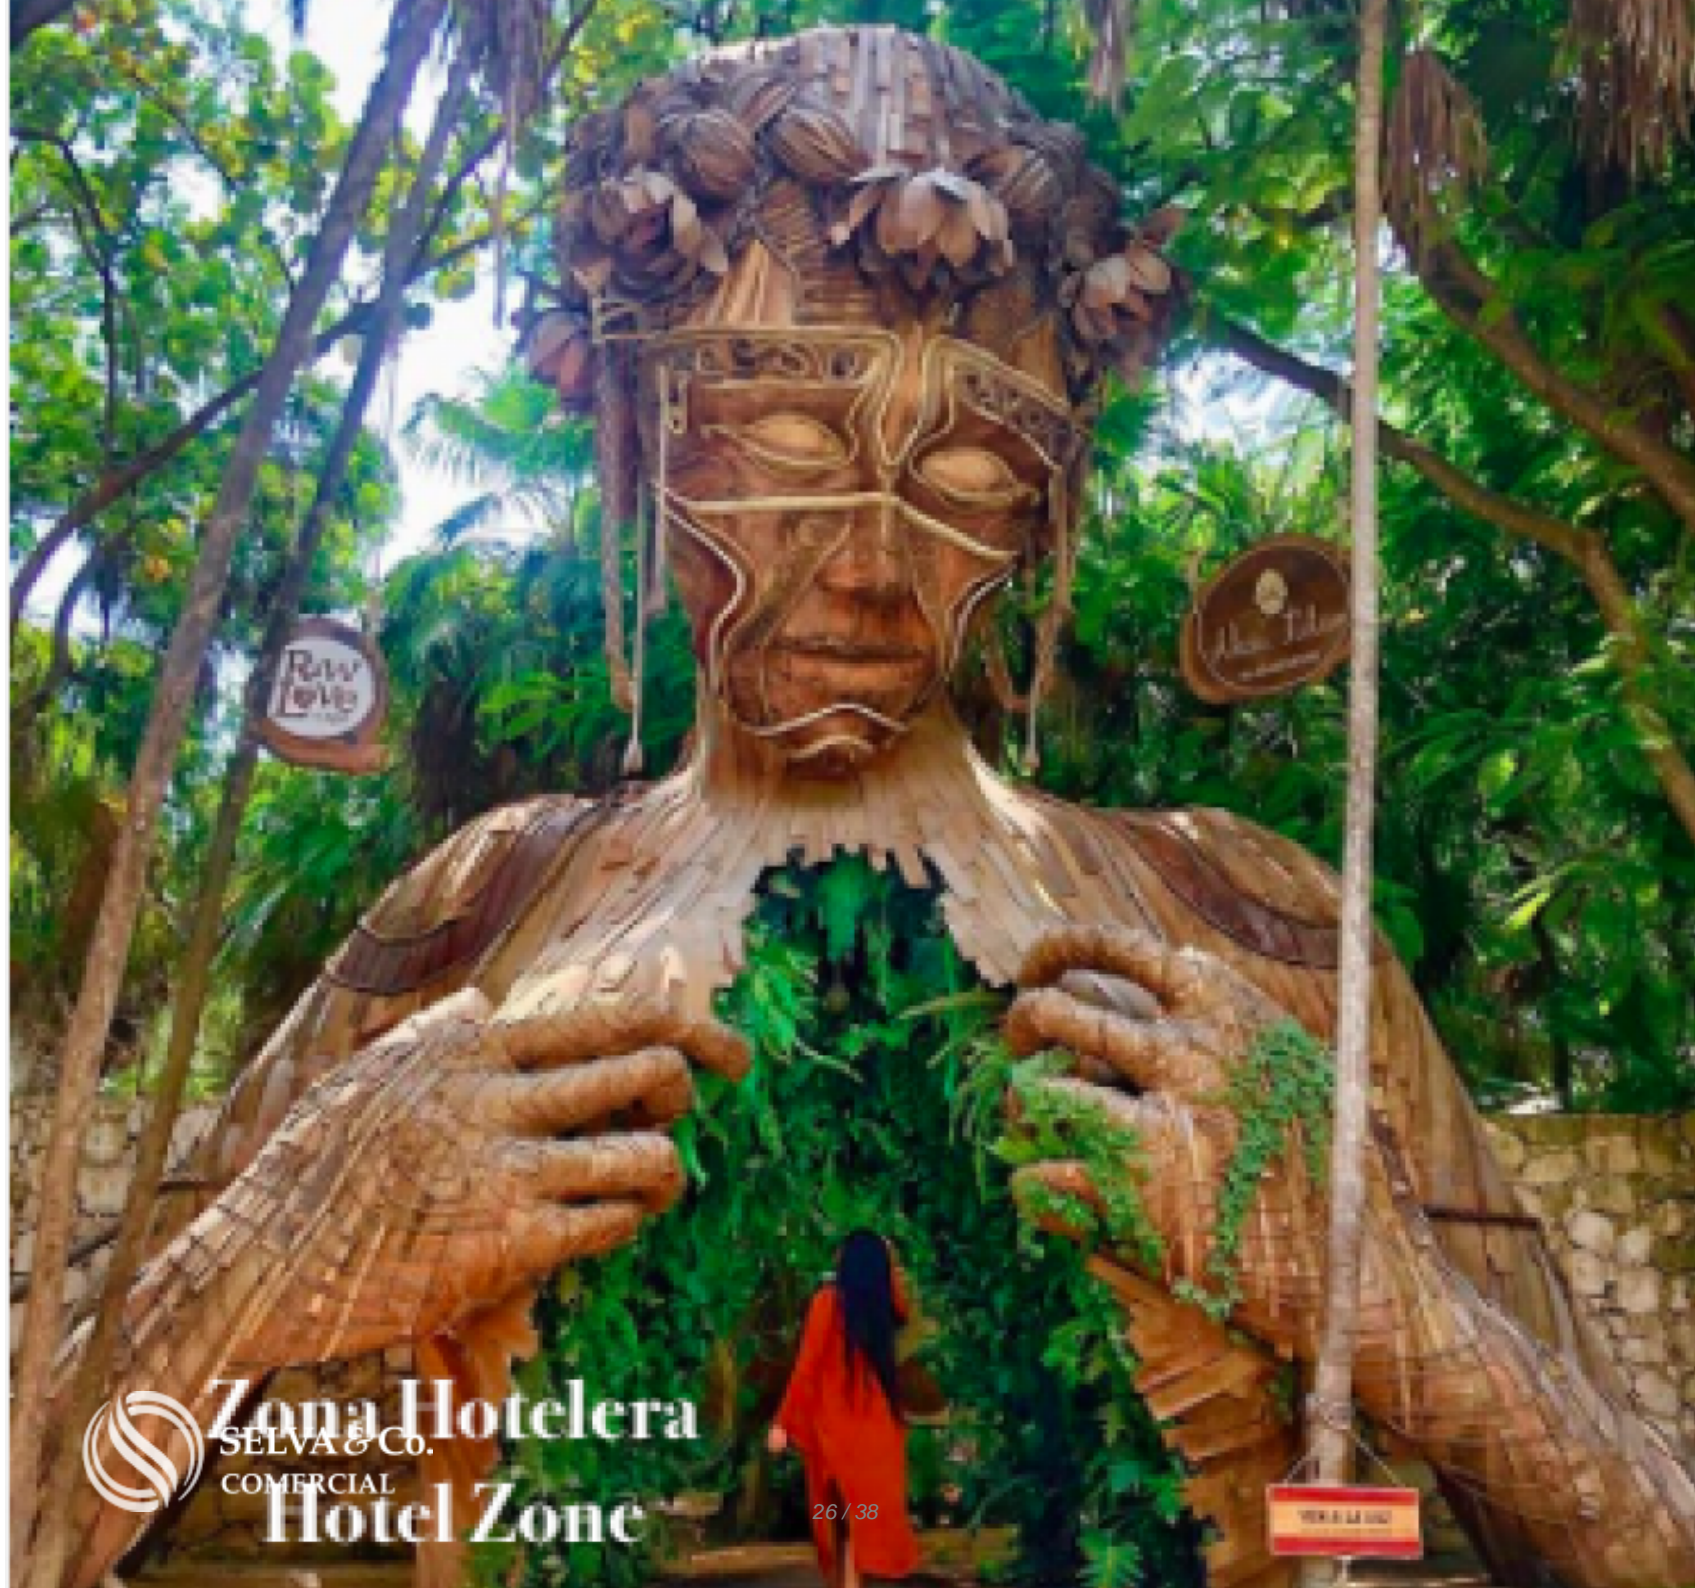

Zona Hotelera
SELVA & Co.
COMERCIAL
Hotel Zone

VERA DE LA OLA



 SELVA & Co.
COMERCIAL

Sian Ka'an

DOWNTOWN
TULUM



Zona arqueologica
Archeologic Zone



ZONA
ARQUEOLÓGICA

Carretera Federal
Federal Highway

Entrada a Parque Nacional Tulum
Main Entrance to Tulum National


ENTRA
PAR
NACIO
TU



SELVA & Co.
COMERCIAL

INICIA ZONA
HOTELERA

PLAYA
PESCADORES

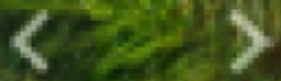

 **Ciclopista
Bike path**

Biosfera de
Sian Kaán
Biosphere

Zona Hotelera
Hotel Zone



Ciclopista
Bike path



Ruinas Mayas
Mayan ruins



Hotel



Centro
Tulum
Downtown



Carretera Federal Cancun-Tulum
Highway Cancun-Tulum

Description

MLS-DTU220

Hotel for sale in Tulum, avant garde concept, main Avenue a few steps from the Mayan Ruins.

Complex of three eco-chic hotels, each operated by its sole owner.

Ideal location:

At the entrance to the city.

Steps from the entrance of Tulum's National Park.

10 minutes from the beach area and famous hotel zone.

5 minutes from downtown Tulum.

? 1 condominium , 3 expressions of life

? Each building offers 7 independent rooms with lock-off each one

? Artisan rooftop per building

? Exclusive amenities

? Pet Friendly

? Welcome Hall

Facade perfectly integrated into the natural environment of Tulum, welcomes a unique hotel concept.

The amenities allow your guests to enjoy this concept holistically. The essence of

Tulum is reflected in each space, complementing and expanding the experience of all its visitors.

Amenities:

Juice bar & organic bar.

Cowork

Swimming pool

Music room

Hammocks and swings area

Area with lounge chairs for sunbathing (Sun deck)

Sky bar on the terrace.

The ground floor suites have a hammock style bed as well as views and immediate access to outdoor amenities. All a few steps away from an exclusive area to enjoy amazing dishes and the possibility of sharing time with other guests.

This Master Suite stands out for having the most original and characteristic bed of the hotel, for an incomparable rest and the best relaxation.

The first level offers "lock-off" bedrooms.

The rooms on the second level are spacious and functional that offer panoramic views through private terraces. All the amenities available under the "lock-off" concept of each bedroom.

Each hotel has a designated Rooftop with a pool-type Jacuzzi and enough space for a Roof Garden or Fire Pit.

The rooftops of two of the buildings have the possibility of being integrated into one to increase the space for the Sky Bar, while the rooftop of the third building remains isolated and private.

The environment of this hotel for sale in Tulum is divided into three expressions of lifestyle that bring visitors closer to a personalized experience.

Beauty in the gardens and walls, thanks to its design framed by the tropical vegetation of Tulum.

3 buildings each one costs 990,000 USD and they share common spaces.

Delivery date March 2021

Each building with 7 lock off rooms.

477m²

Price: 990,000 USD (Each building)

#MLS DTU220 #investorsmexico #investinmexico #investintulum #tulumrealestate
#selvacomercial #selvacorealty #tulum #hotelforsaletulum #tulumhotelforsale
#hotelintulum #investandretire #investinparadise #yourhotelintulum

Location





SELVA & Co.
COMERCIAL

MX 984 803 2058 / US 805 308 2900
www.selvacomercial.com