



SELVA & Co.
COMERCIAL

www.selvacomercial.com



Hotel for sale in Tulum, avant garde concept, main Avenue a few steps from the Mayan Ruins.

<i>ID: MLS-DTU220</i>	<i>Location: Tulum</i>
<i>Type: Hotels</i>	<i>Construction: 477 m2 / 5,134.43 ft</i>



SELVA & Co.
COMERCIAL



SELVA & Co.
COMERCIAL





SELVA & Co.
COMERCIAL




SELVA & Co.
COMERCIAL




 SELVA & Co.
COMERCIAL




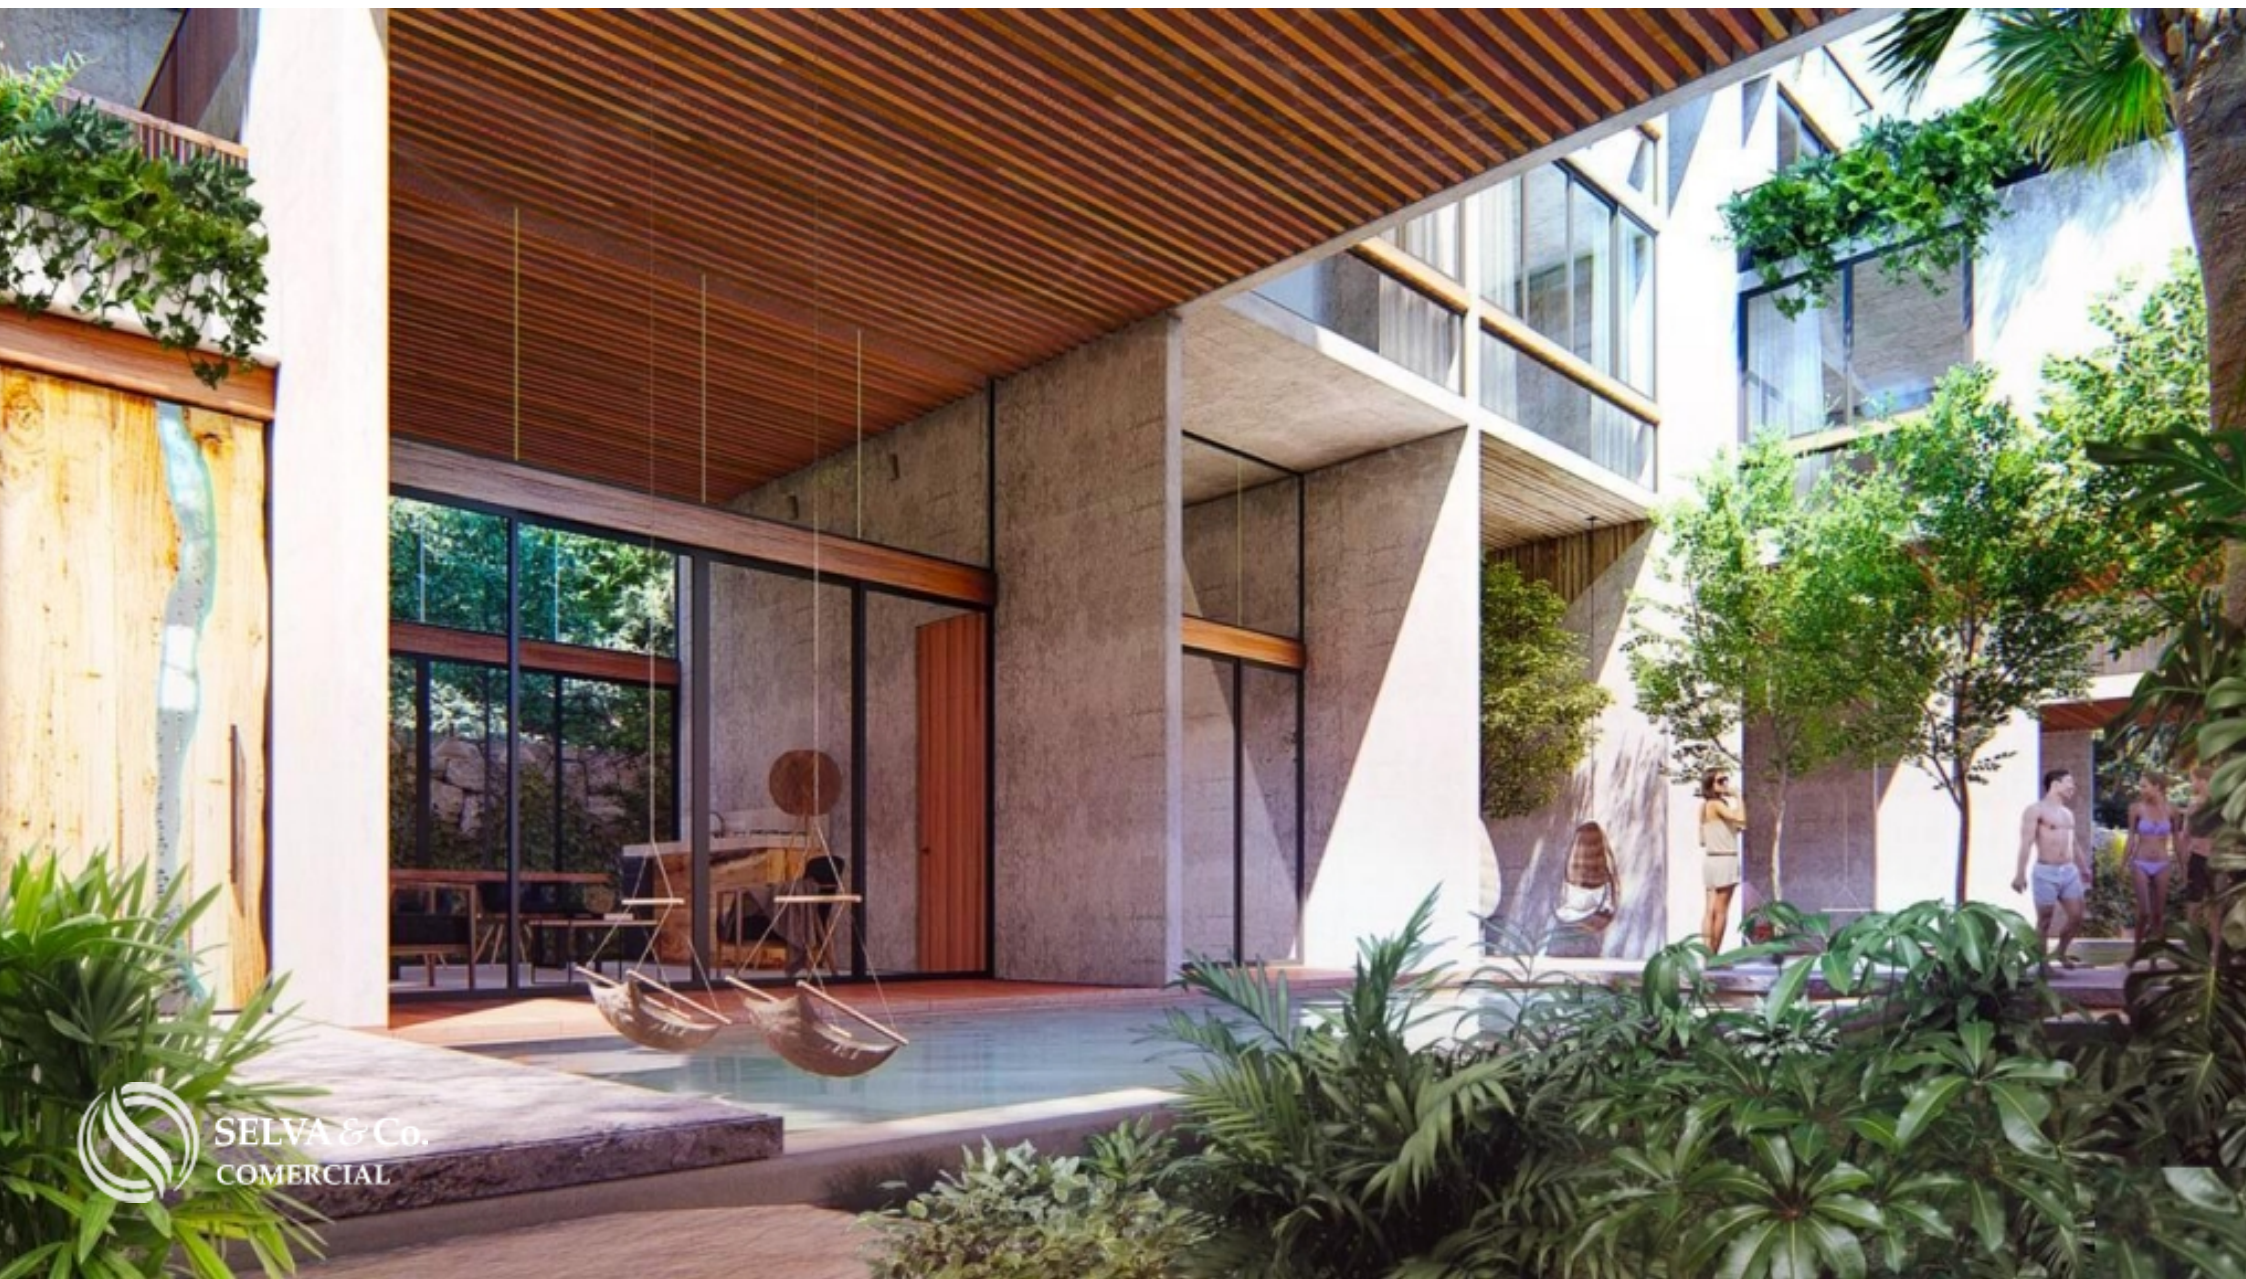

SELVA & Co.
COMERCIAL

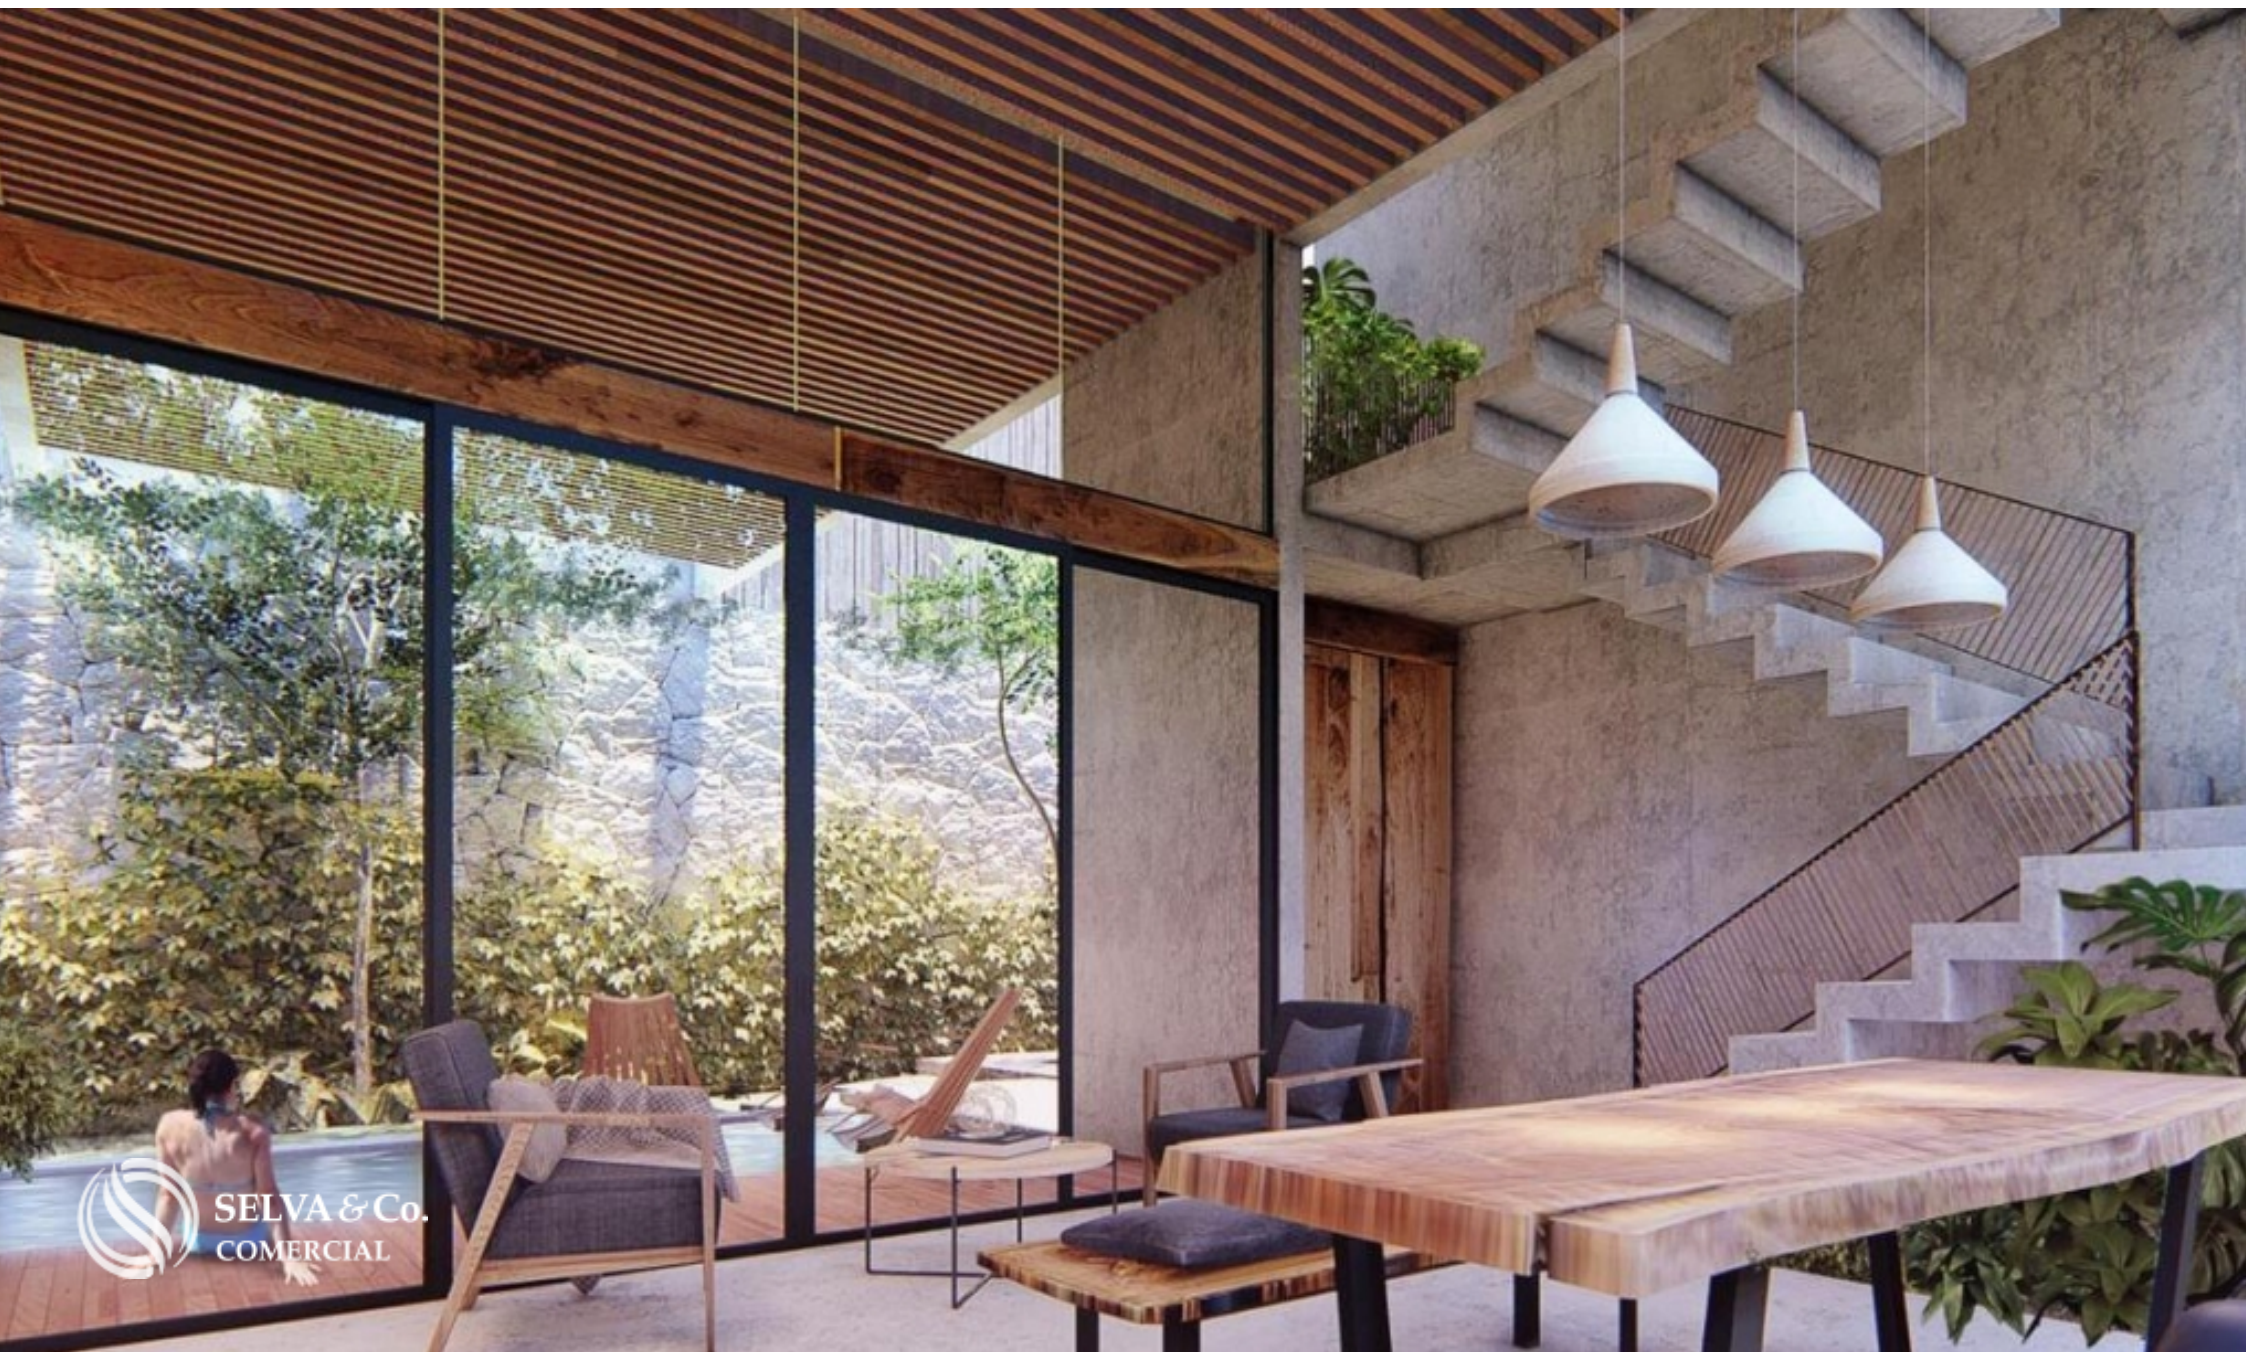




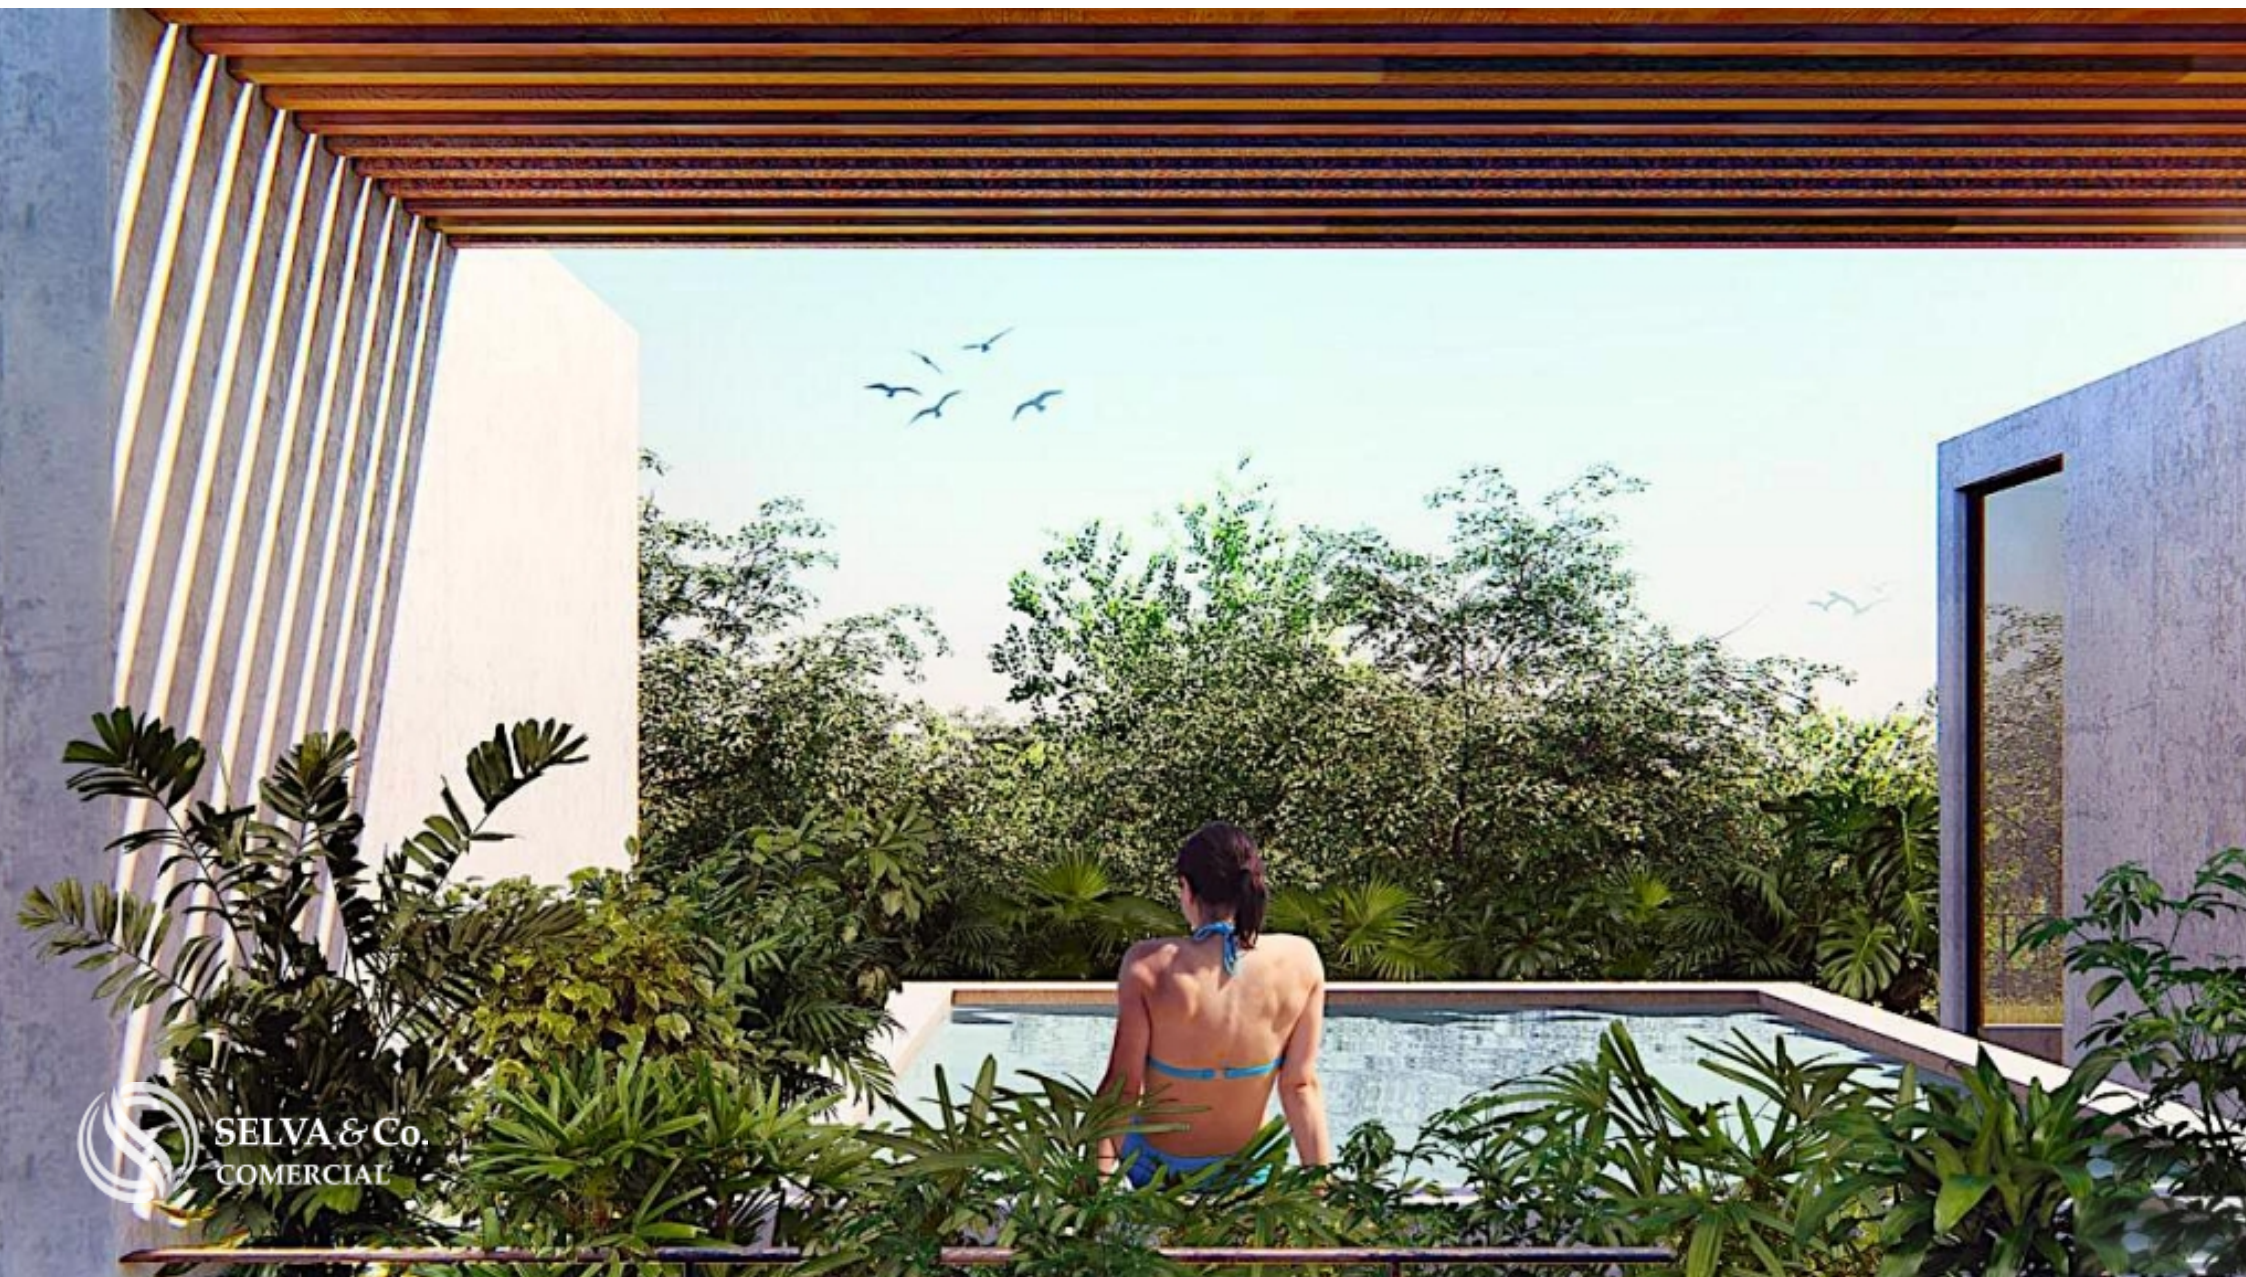



SELVA & Co.
COMERCIAL




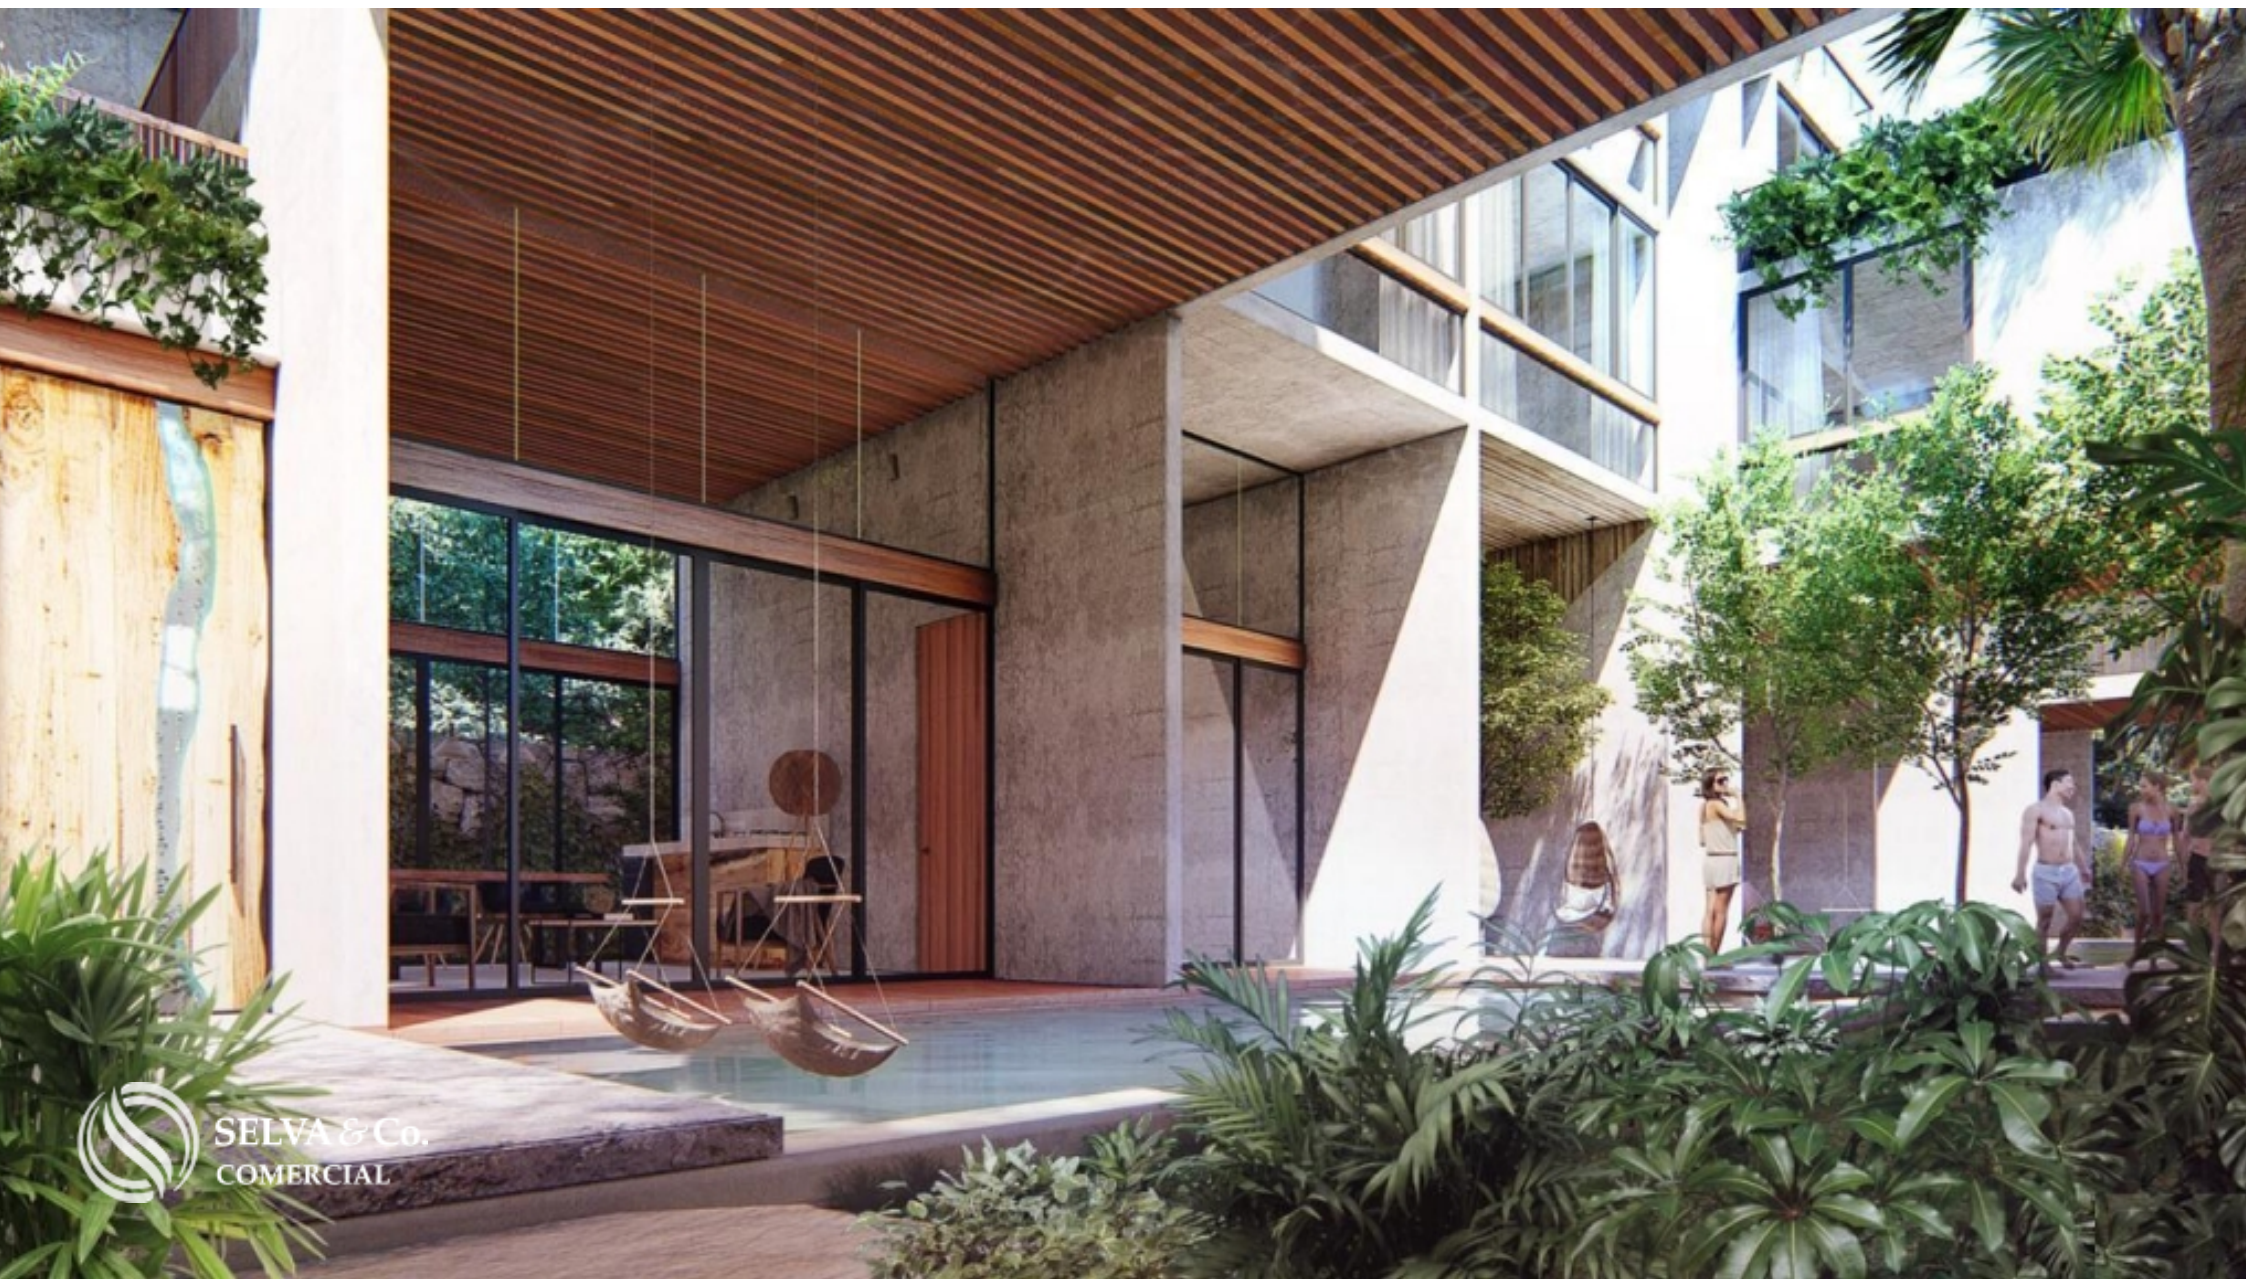

SELVA & Co.
COMERCIAL



SELVA & Co.
COMERCIAL

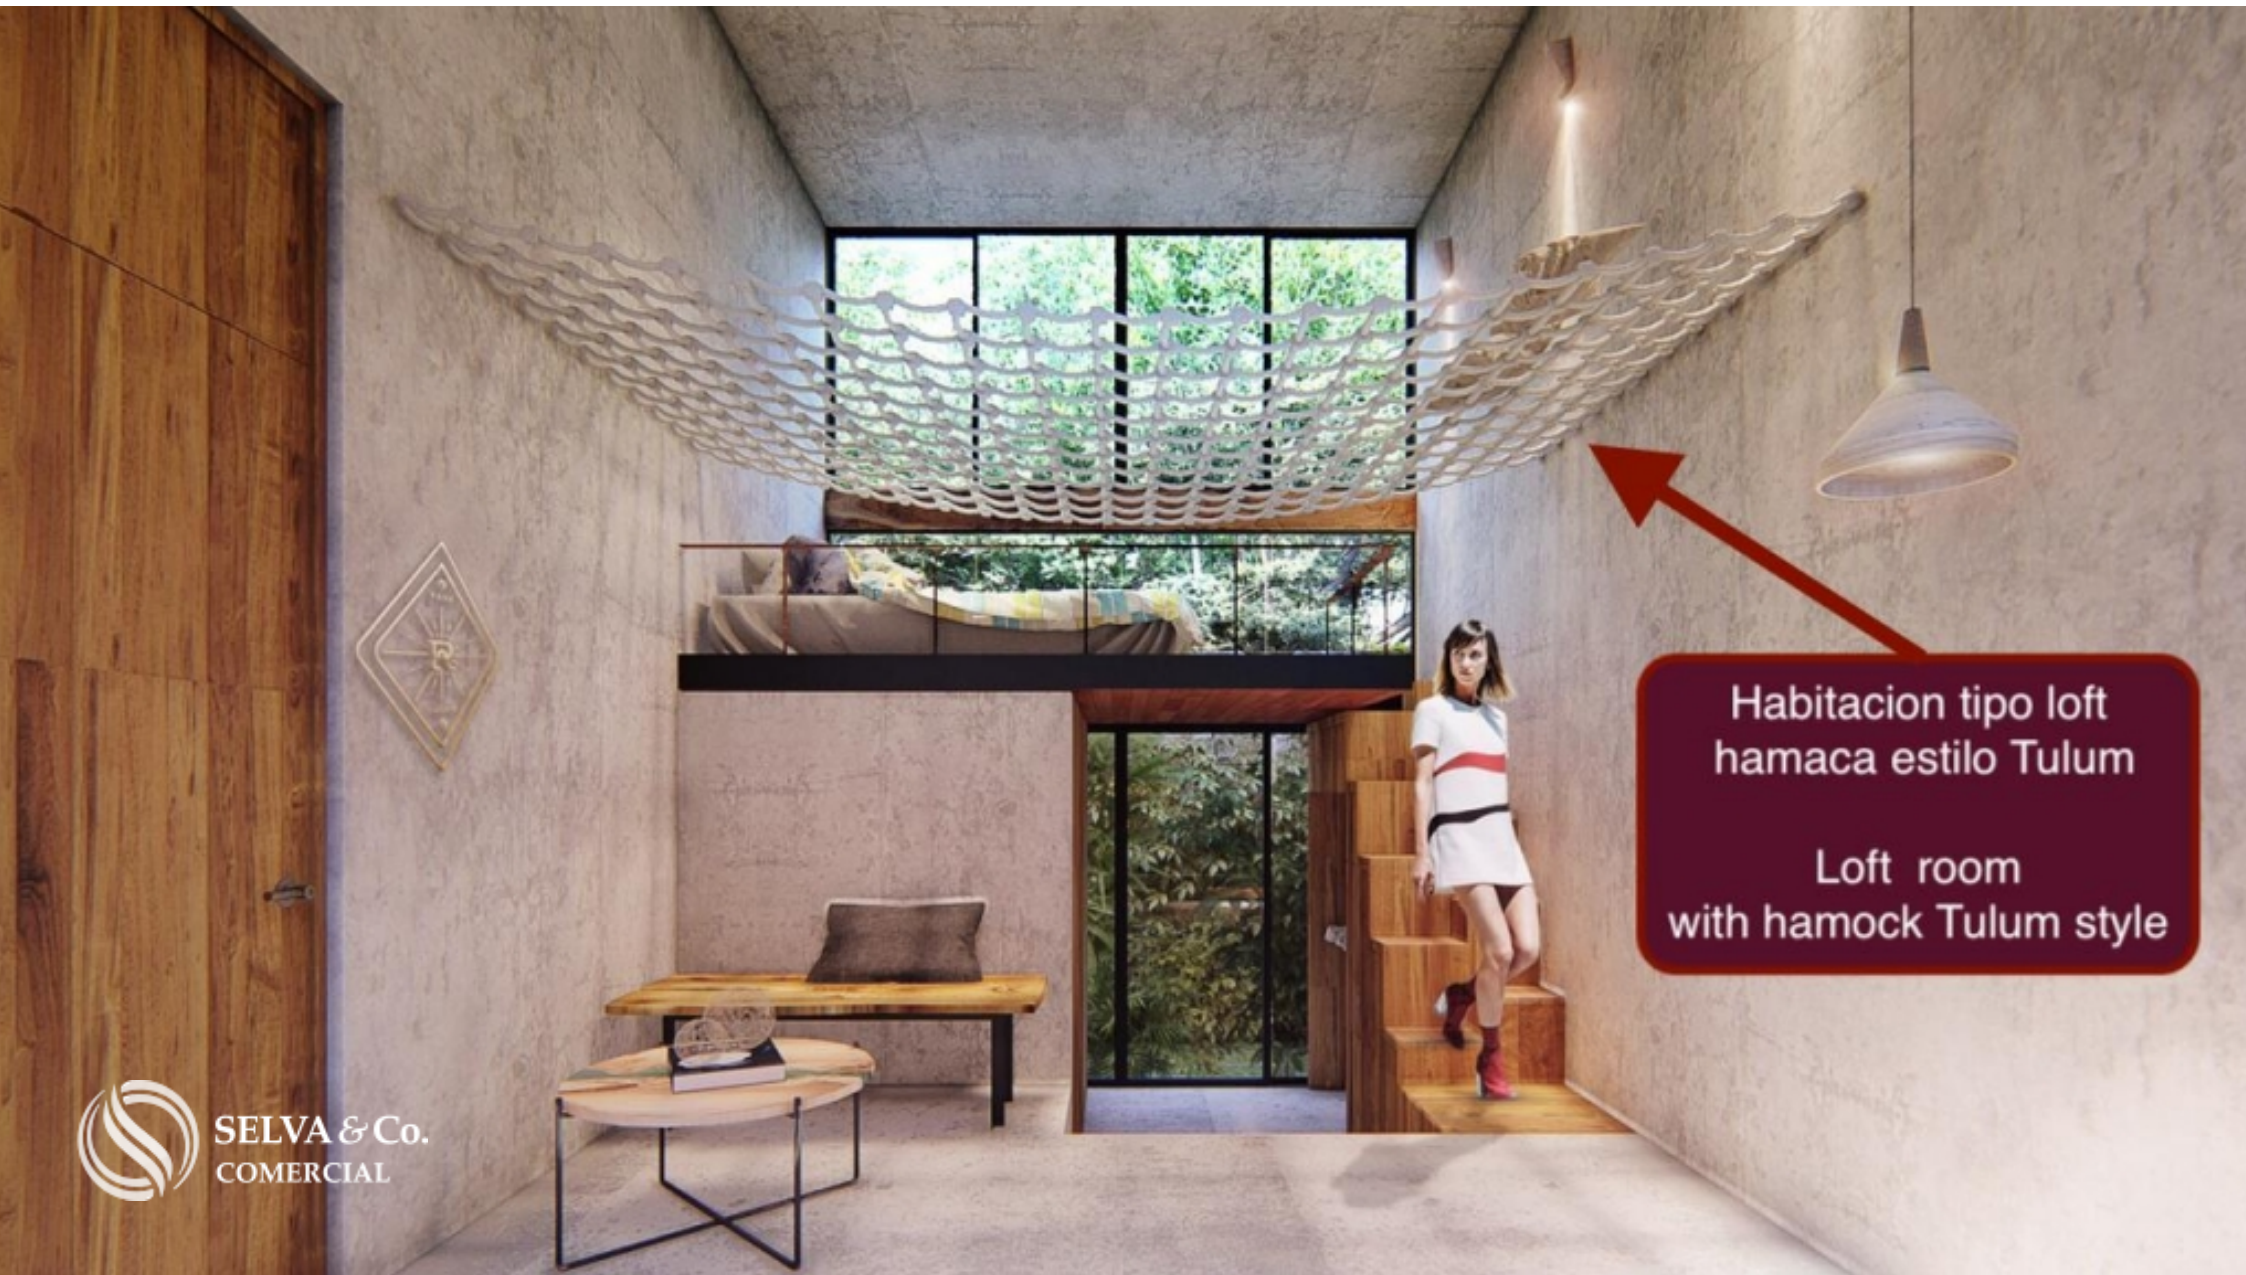


Habitacion tipo loft
hamaca estilo Tulum

Loft room
with hammock Tulum style





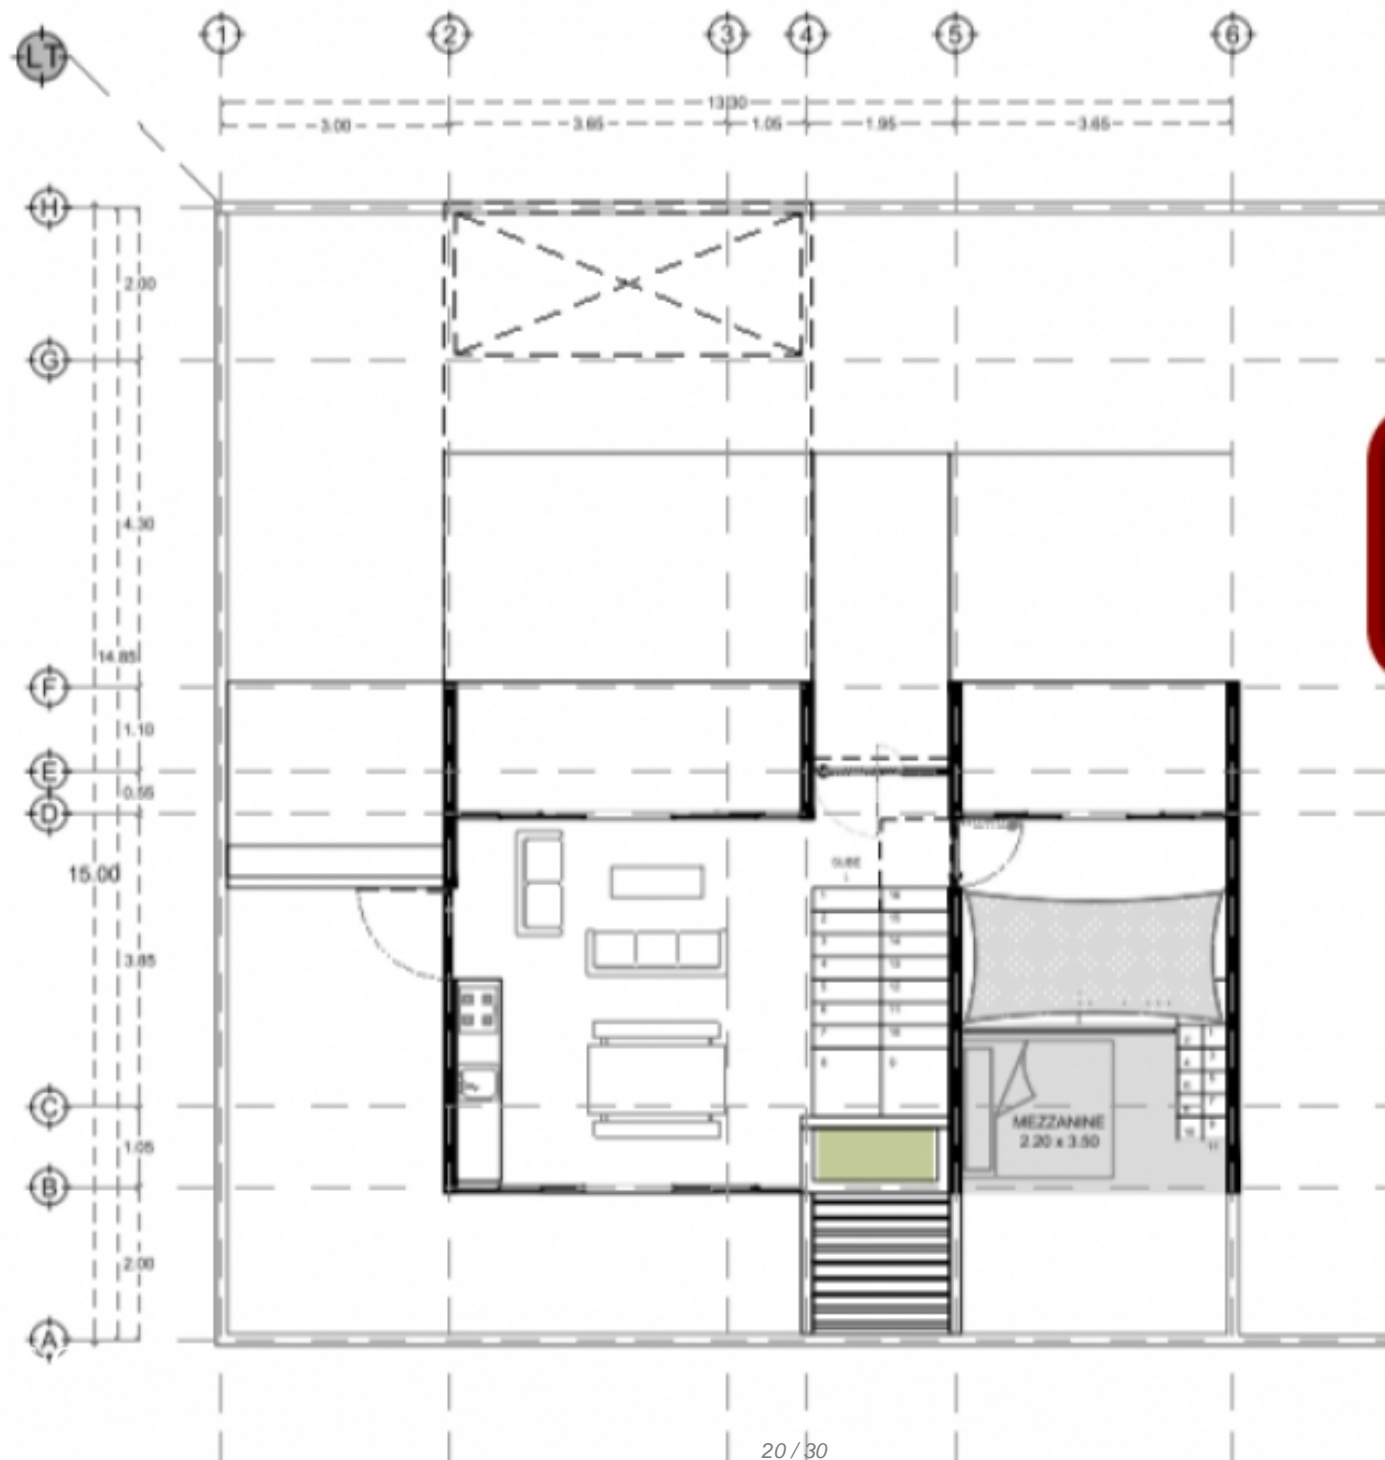

Primer nivel
First floor



NIVEL1_ MEZZANINE


OOX HOTEL
491.35 m²
ESCALA 1:75





Nivel dos
Second floor



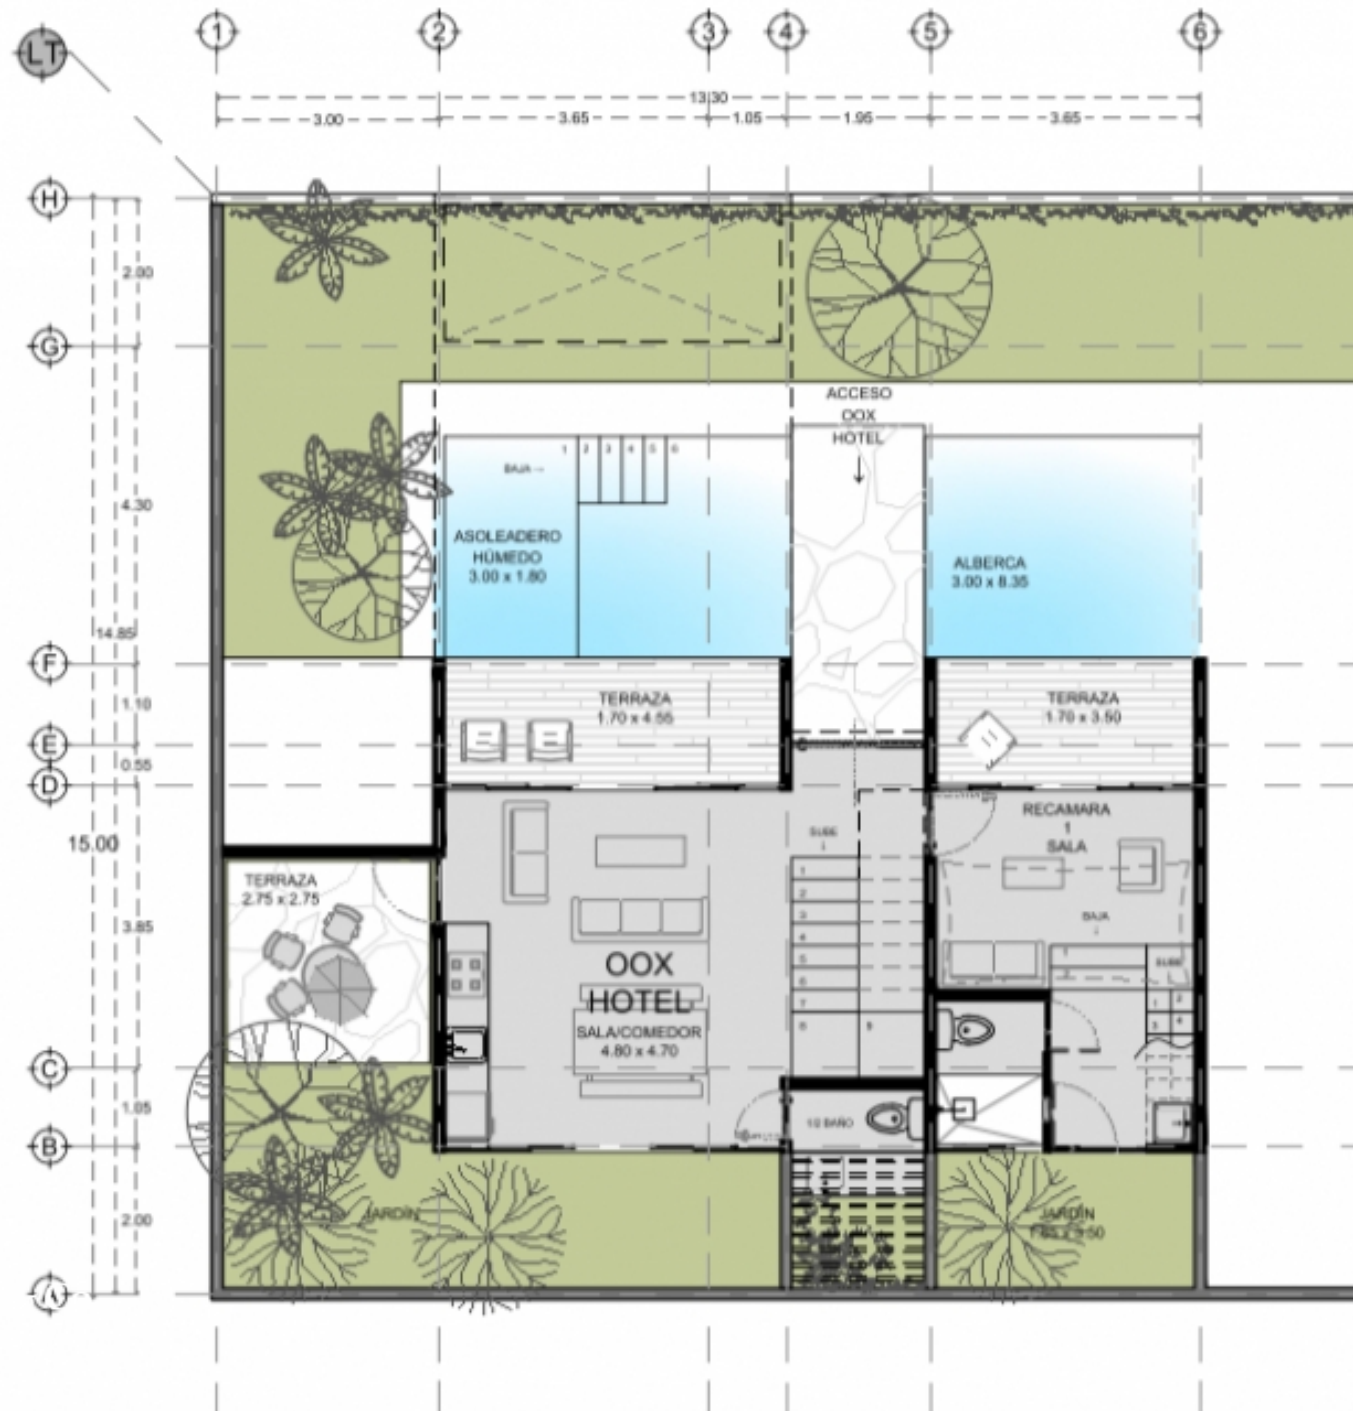

Planta baja
Ground floor



Description

MLS-DTU220

Hotel for sale in Tulum, avant garde concept, main Avenue a few steps from the Mayan Ruins.

Complex of three eco-chic hotels, each operated by its sole owner.

Ideal location:

At the entrance to the city.

Steps from the entrance of Tulum's National Park.

10 minutes from the beach area and famous hotel zone.

5 minutes from downtown Tulum.

? 1 condominium , 3 expressions of life

? Each building offers 7 independent rooms with lock-off each one

? Artisan rooftop per building

? Exclusive amenities

? Pet Friendly

? Welcome Hall

Facade perfectly integrated into the natural environment of Tulum, welcomes a unique hotel concept.

The amenities allow your guests to enjoy this concept holistically. The essence of

Tulum is reflected in each space, complementing and expanding the experience of all its visitors.

Amenities:

Juice bar & organic bar.

Cowork

Swimming pool

Music room

Hammocks and swings area

Area with lounge chairs for sunbathing (Sun deck)

Sky bar on the terrace.

The ground floor suites have a hammock style bed as well as views and immediate access to outdoor amenities. All a few steps away from an exclusive area to enjoy amazing dishes and the possibility of sharing time with other guests.

This Master Suite stands out for having the most original and characteristic bed of the hotel, for an incomparable rest and the best relaxation.

The first level offers "lock-off" bedrooms.

The rooms on the second level are spacious and functional that offer panoramic views through private terraces. All the amenities available under the "lock-off" concept of each bedroom.

Each hotel has a designated Rooftop with a pool-type Jacuzzi and enough space for a Roof Garden or Fire Pit.

The rooftops of two of the buildings have the possibility of being integrated into one to increase the space for the Sky Bar, while the rooftop of the third building remains isolated and private.

The environment of this hotel for sale in Tulum is divided into three expressions of lifestyle that bring visitors closer to a personalized experience.

Beauty in the gardens and walls, thanks to its design framed by the tropical vegetation of Tulum.

3 buildings each one costs 990,000 USD and they share common spaces.

Delivery date March 2021

Each building with 7 lock off rooms.

477m²

Price: 990,000 USD (Each building)

#MLSDTU220 #investorsmexico #investinmexico #investintulum #tulumrealestate
#selvacomercial #selvacorealty #tulum #hotelforsaletulum #tulumhotelforsale
#hotelintulum #investandretire #investinparadise #yourhotelintulum

Location





SELVA & Co.
COMERCIAL

MX 984 803 2058 / US 805 308 2900

www.selvacomercial.com